


**TILT & TURN PASSIVE WINDOW ( inward opening ) with ALU CLAD**

**NORWOOD SP.ZO.O.**

Ul. Rataja 6, Rusocin  
 83-031 Łęgowo  
 +48 692 22 00  
 biuro@norwood.pl

Description **TTA N109 TILT & TURN WINDOW  
 HEAD SECTION (24 mm glass)**

Revis.	Date	Size	1:1	Drw.	Date	02.01.2018
Verif.	Date	Drawing no.	TTA - 24 - he - 01			

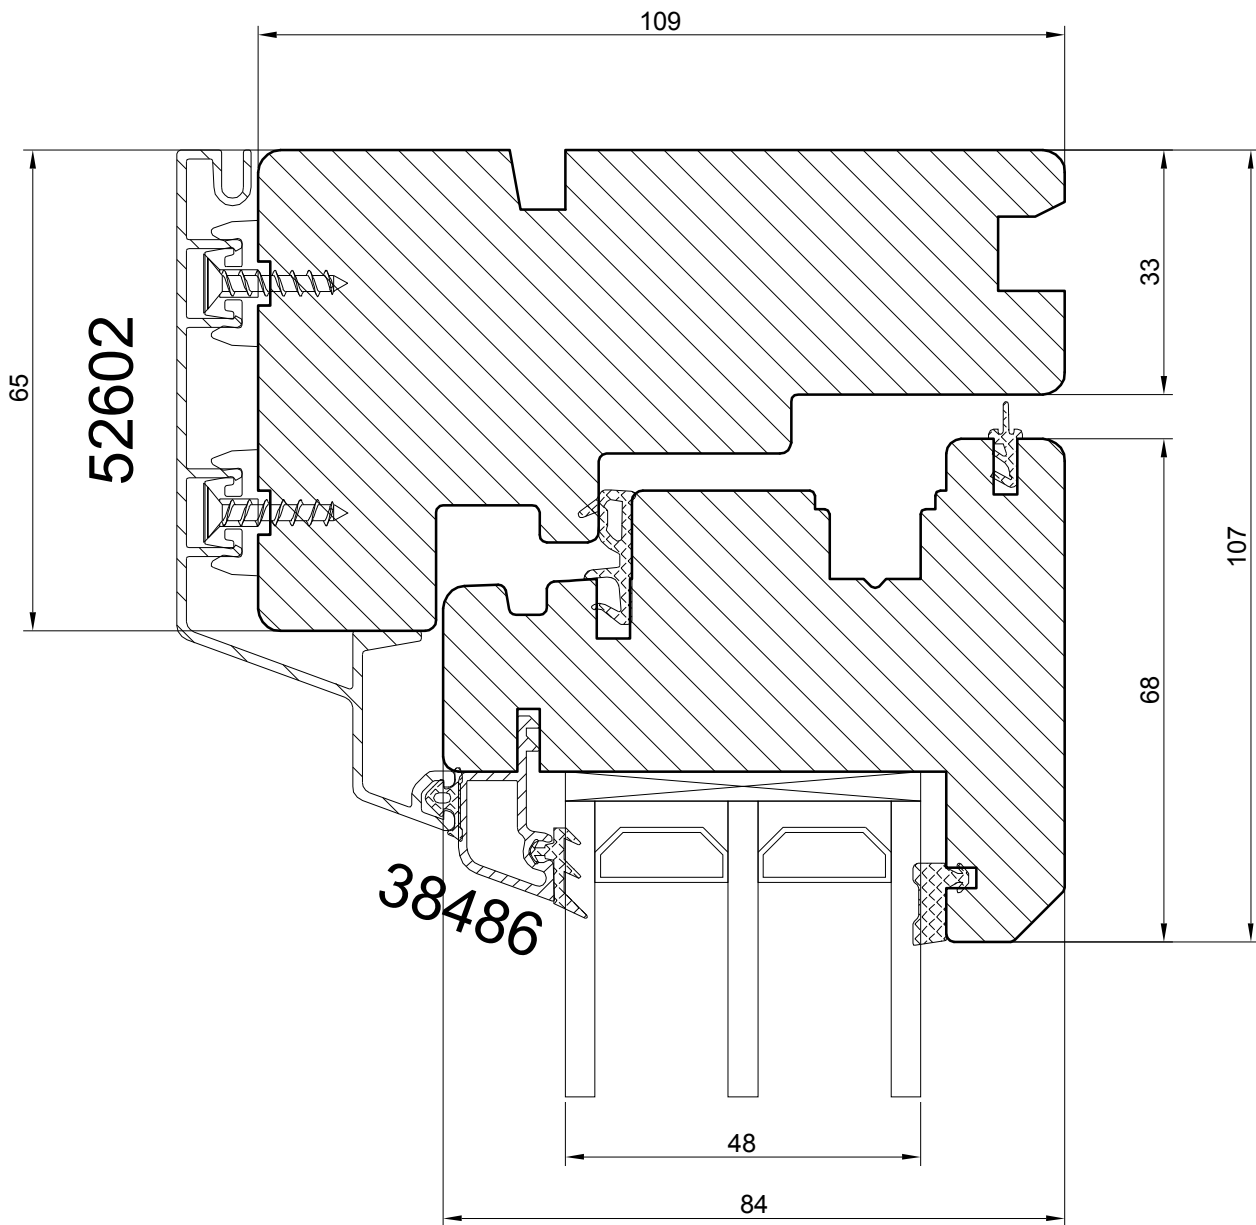


**TILT & TURN PASSIVE WINDOW ( inward opening ) with ALU CLAD**

**NORWOOD SP.ZO.O.**

Ul. Rataja 6, Rusocin  
83-031 Łęgowo  
+48 692 22 00  
biuro@norwood.pl

Description **TTA N109 TILT & TURN WINDOW  
HEAD SECTION (48 mm glass)**

Revis.	Date	Size	1:1	Drw.	Date	02.01.2018
Verif.	Date	Drawing no.	TTA - 48 - he - 01			

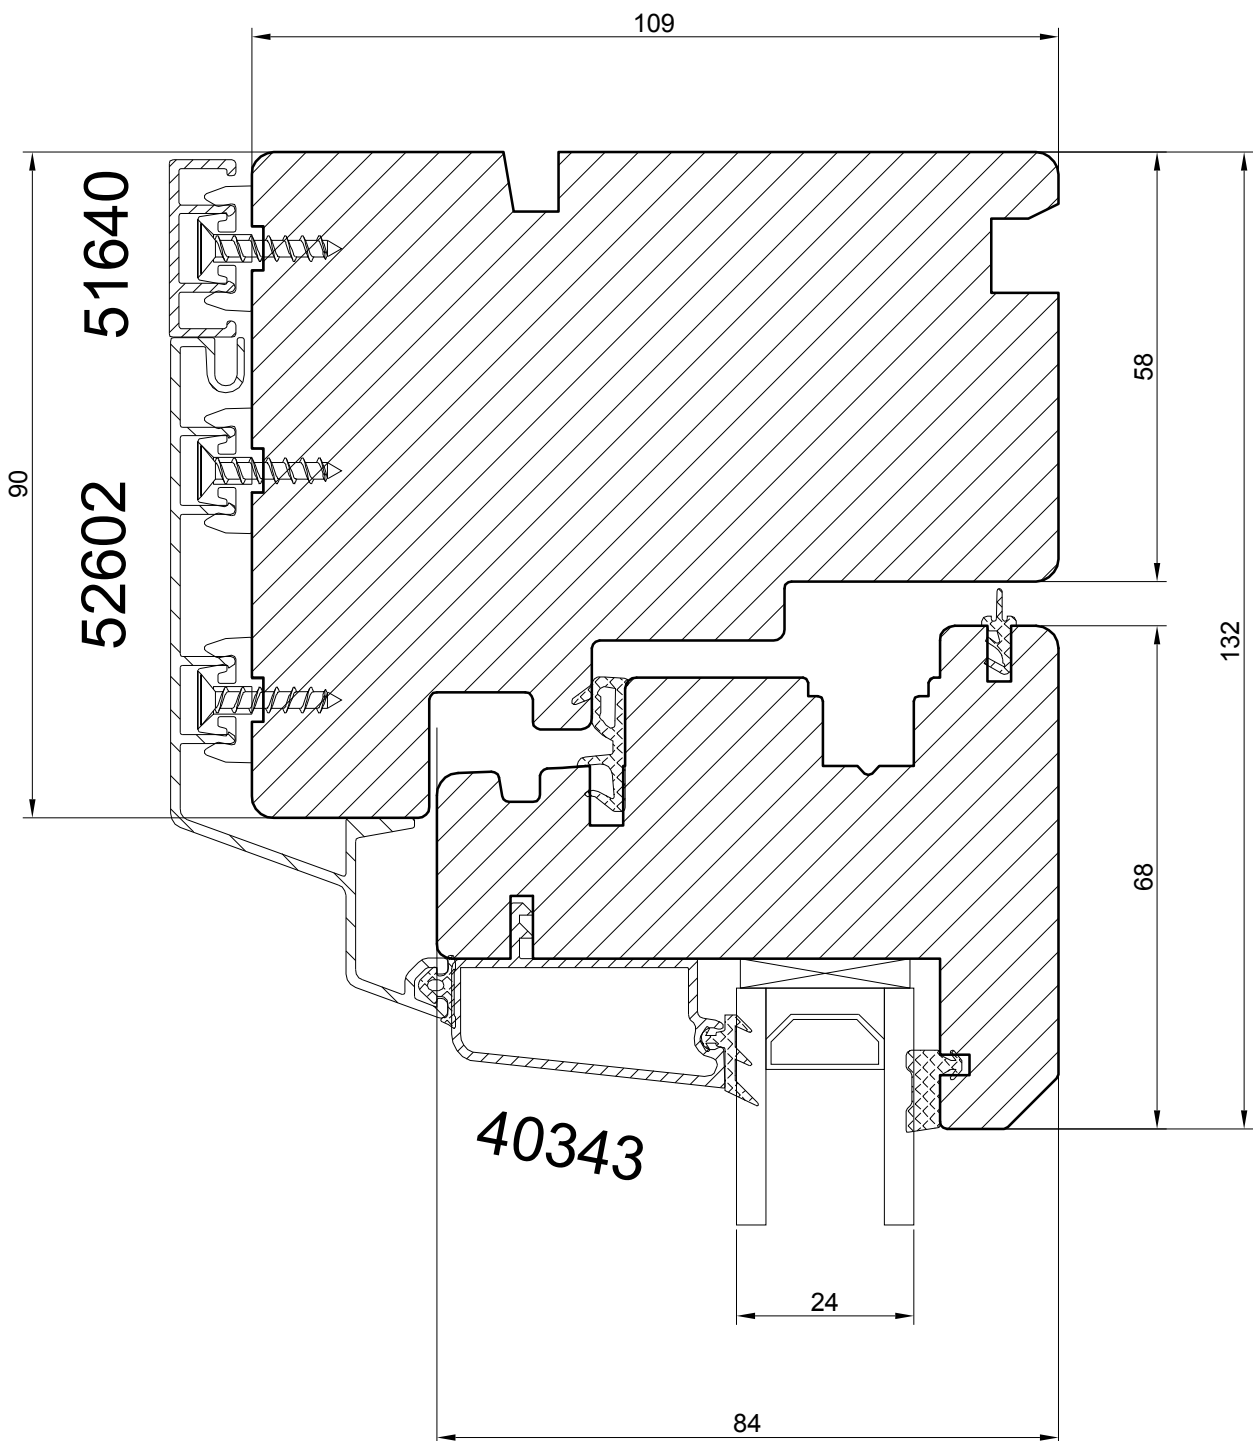


**TILT & TURN PASSIVE WINDOW ( inward opening ) with ALU CLAD**

**NORWOOD SP.ZO.O.**

Ul. Rataja 6, Rusocin  
83-031 Łęgowo  
+48 692 22 00  
biuro@norwood.pl

Description **TTA N109 TILT & TURN WINDOW  
HEAD SECTION 90 (24 mm glass)**

Revis.	Date	Size	1:1	Drw.	Date	02.01.2018
Verif.	Date	Drawing no.	TTA - 24 - he90 - 01			

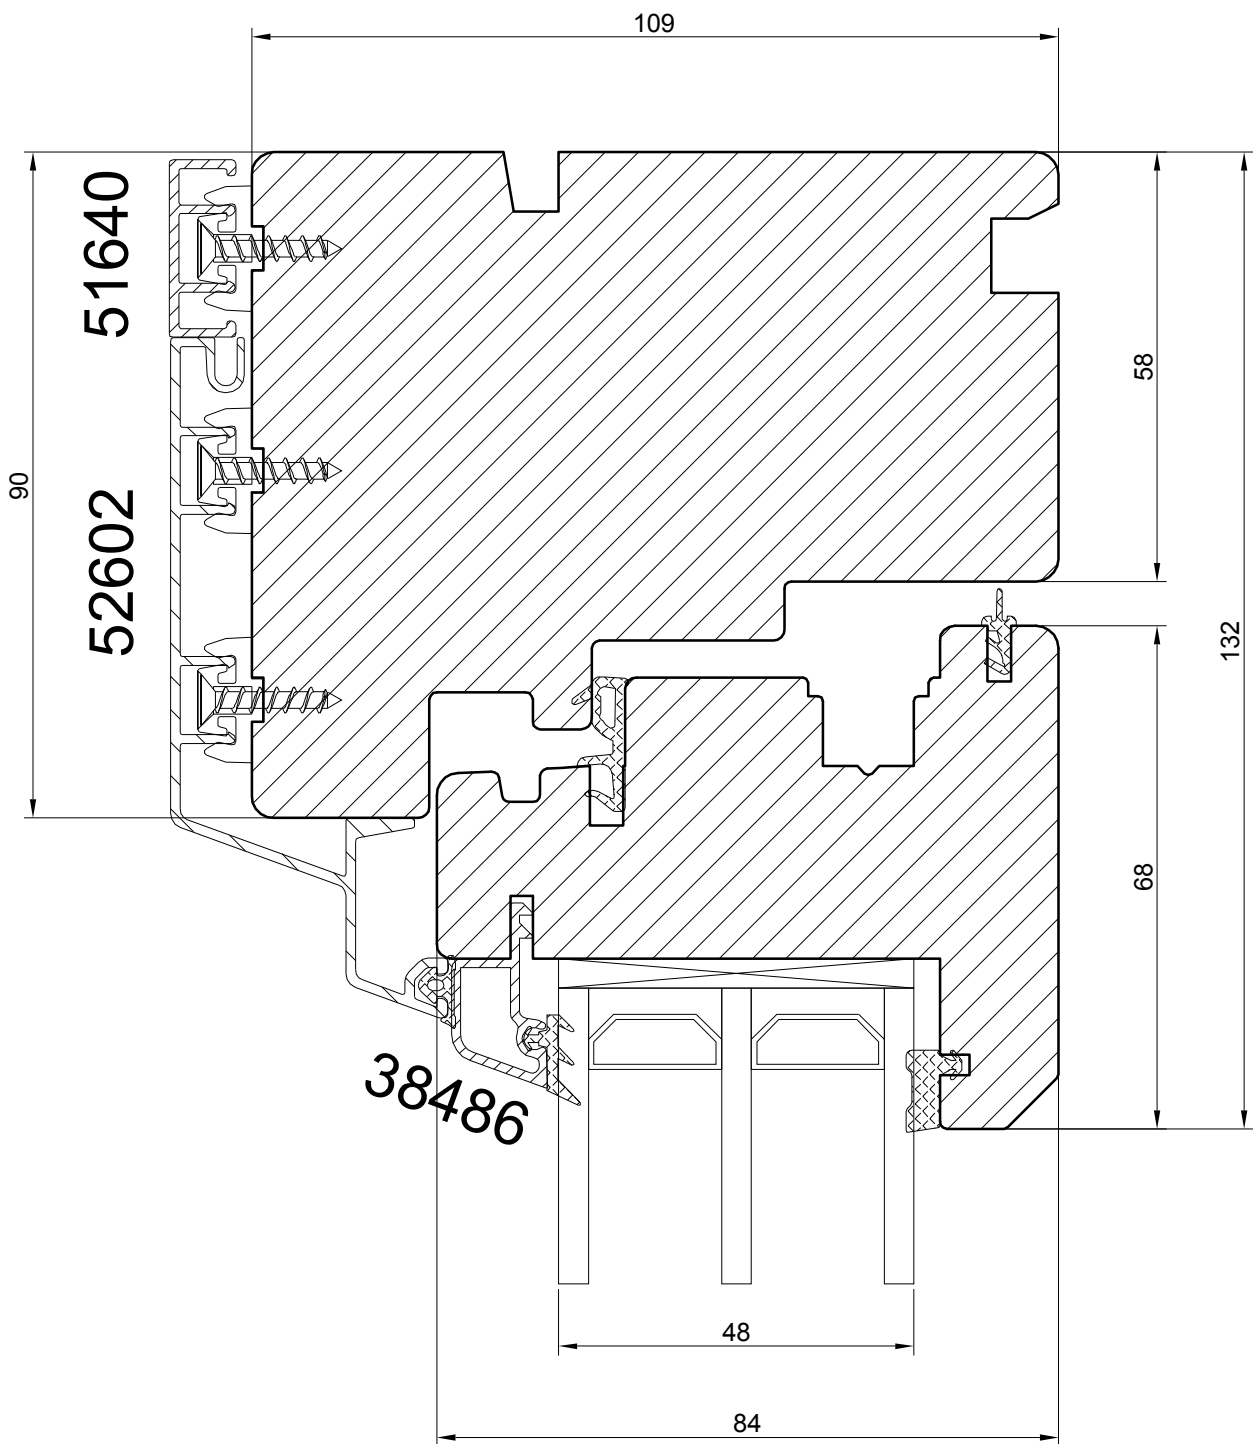


**TILT & TURN PASSIVE WINDOW ( inward opening ) with ALU CLAD**

**NORWOOD SP.ZO.O.**

Ul. Rataja 6, Rusocin  
83-031 Łęgowo  
+48 692 22 00  
biuro@norwood.pl

Description **TTA 109 TILT & TURN WINDOW  
HEAD SECTION 90 (48 mm glass)**

Revis.	Date	Size	1:1	Drw.	Date	02.01.2018
Verif.	Date	Drawing no.	TTA - 48 - he90 - 01			

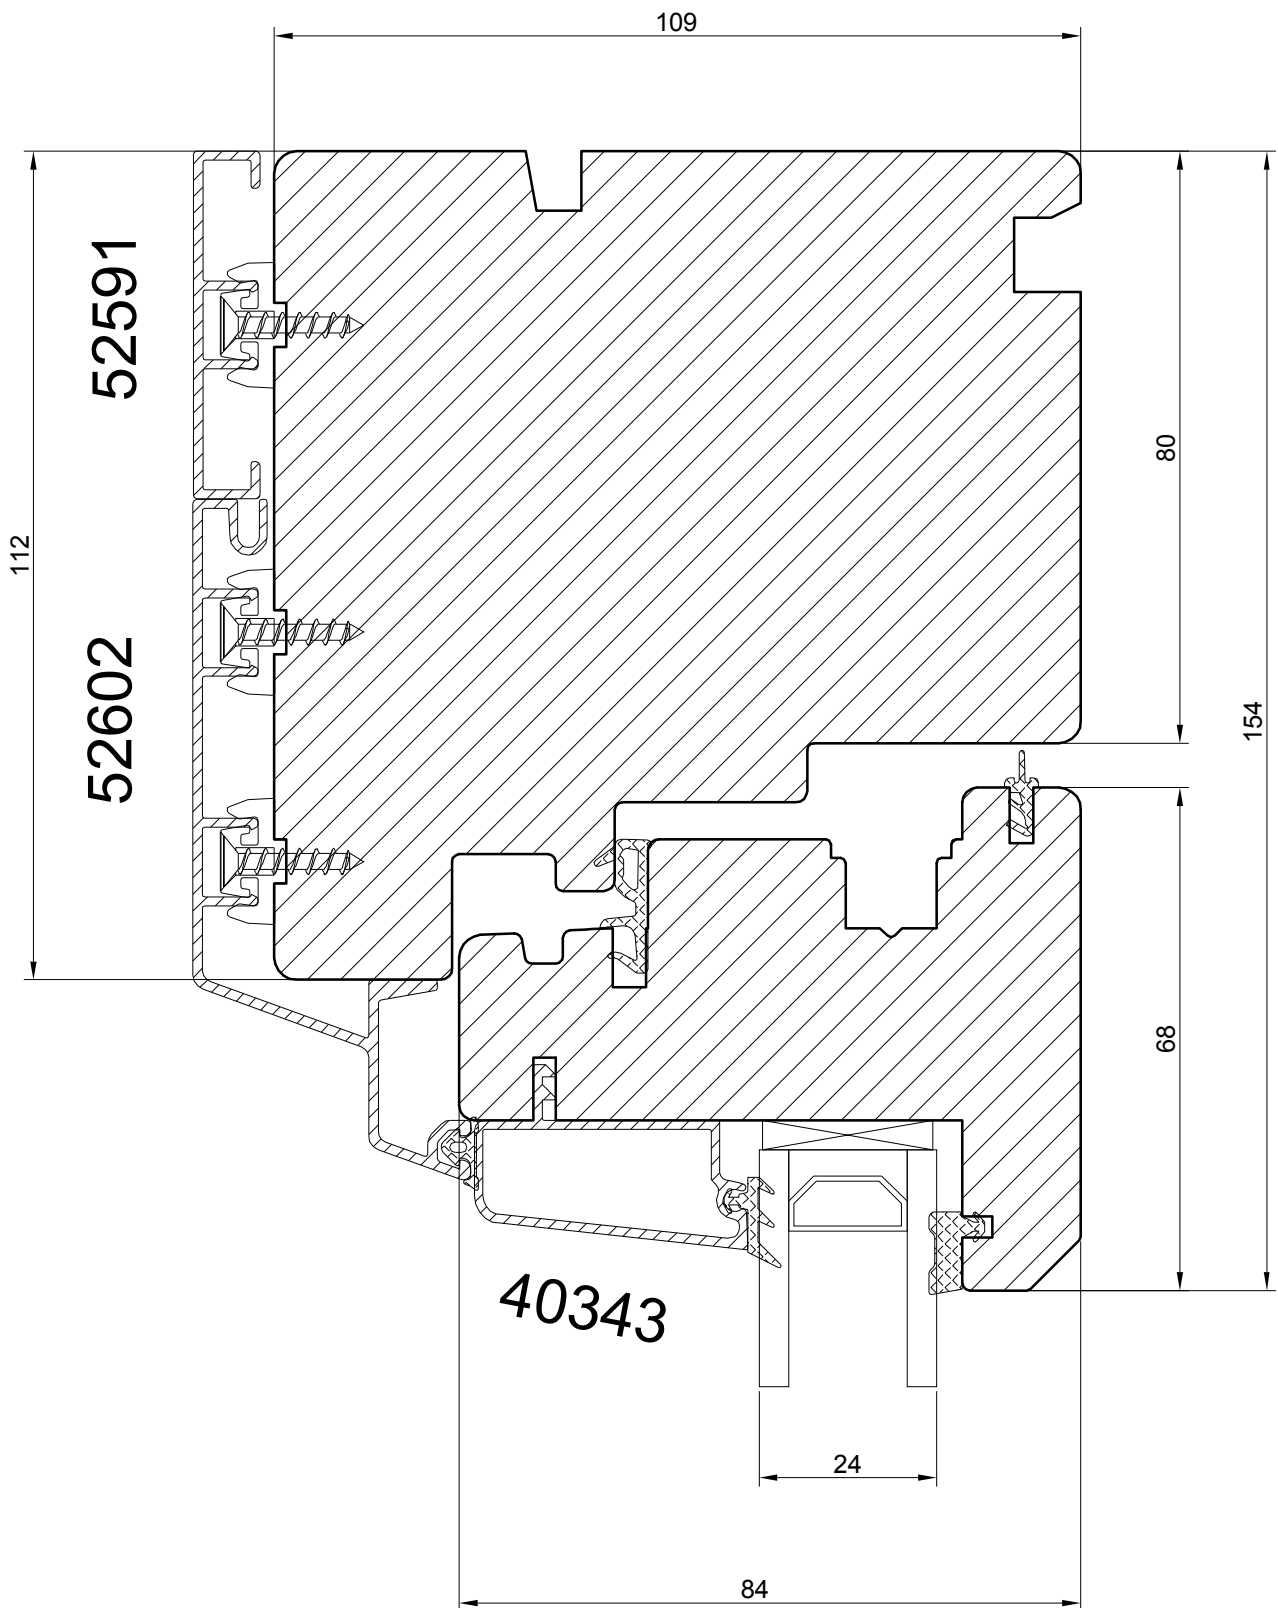


**TILT & TURN PASSIVE WINDOW ( inward opening ) with ALU CLAD**

**NORWOOD SP.ZO.O.**

Ul. Rataja 6, Rusocin  
83-031 Łęgowo  
+48 692 22 00  
biuro@norwood.pl

Description **TTA N109 TILT & TURN WINDOW  
HEAD SECTION 112 (24 mm glass)**

Revis.	Date	Size	1:1	Drw.	Date	02.01.2018
Verif.	Date	Drawing no. <b>TTA - 24 - he112 - 01</b>				

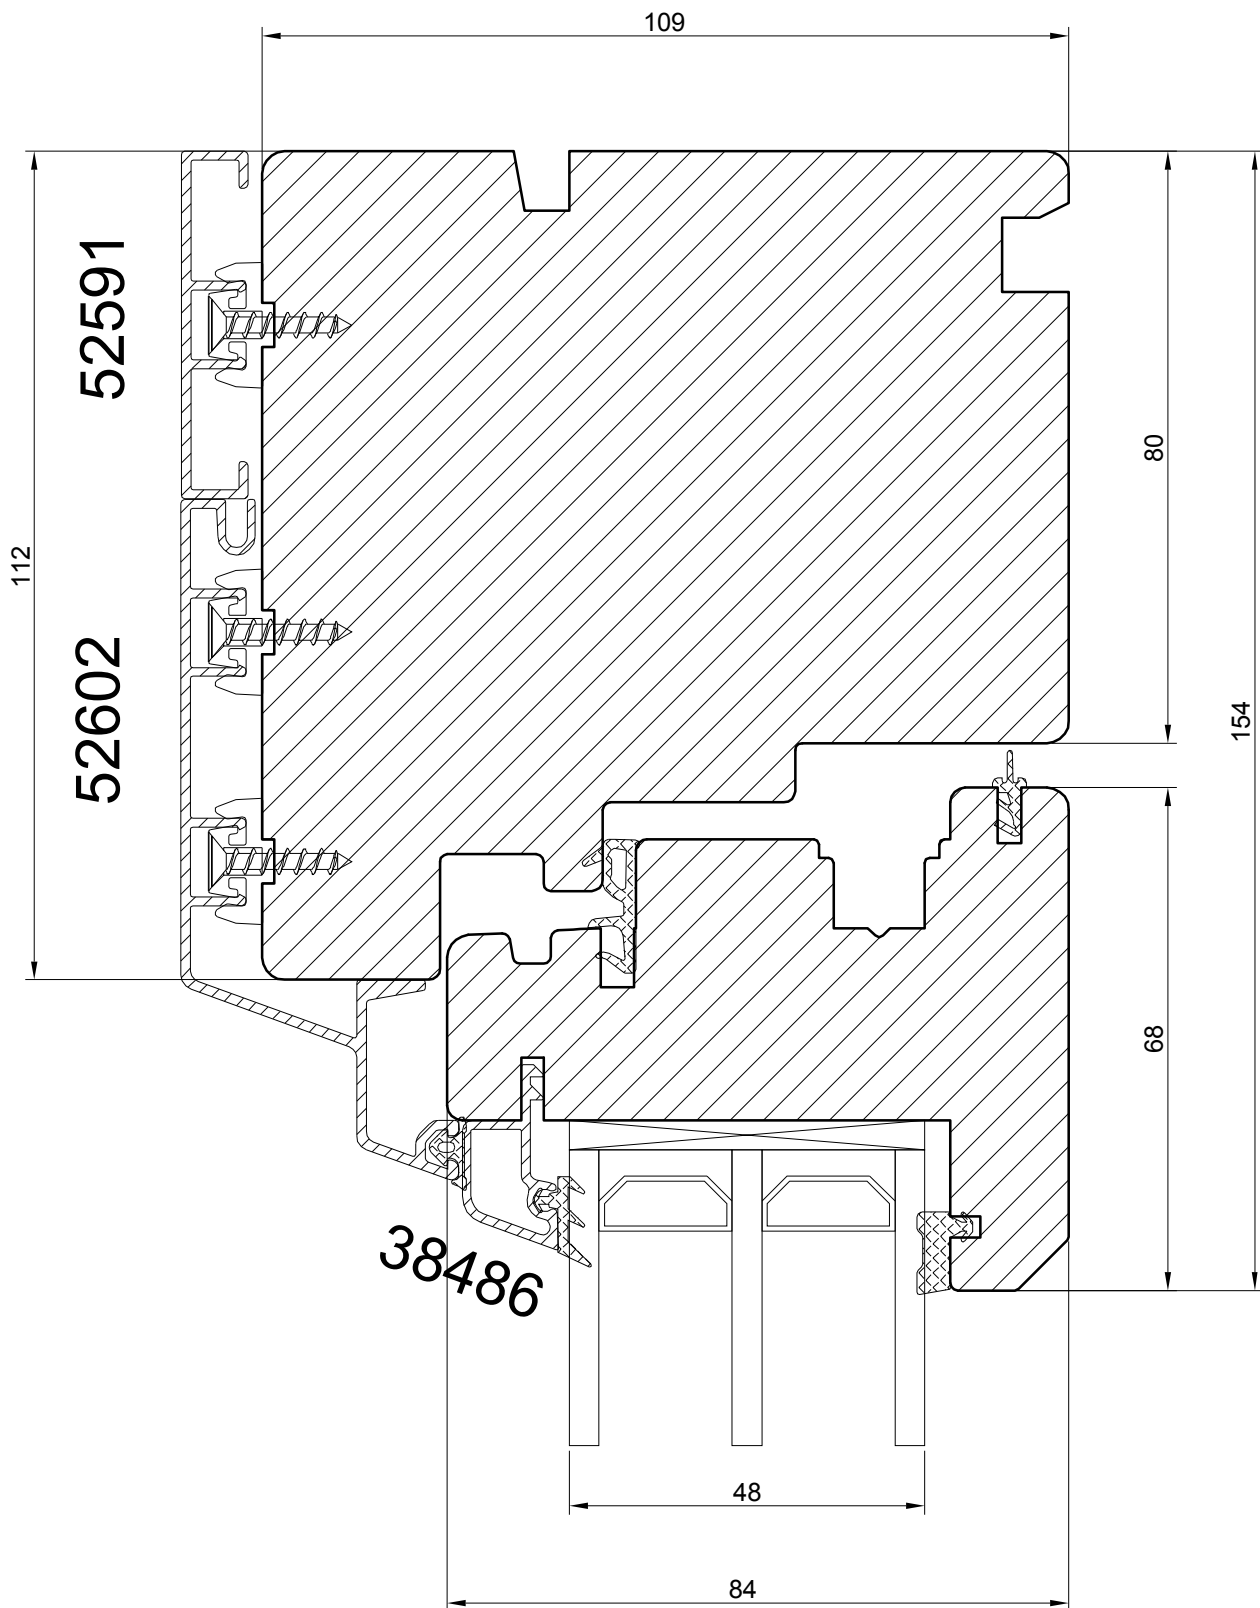


**TILT & TURN PASSIVE WINDOW ( inward opening ) with ALU CLAD**

**NORWOOD SP.ZO.O.**

Ul. Rataja 6, Rusocin  
83-031 Łęgowo  
+48 692 22 00  
biuro@norwood.pl

Description **TTA N109 TILT & TURN WINDOW  
HEAD SECTION 112 (48 mm glass)**

Revis.	Date	Size	1 : 1	Drw.	Date	02.01.2018
Verif.	Date	Drawing no.	TTA - 48 - he112 - 01			

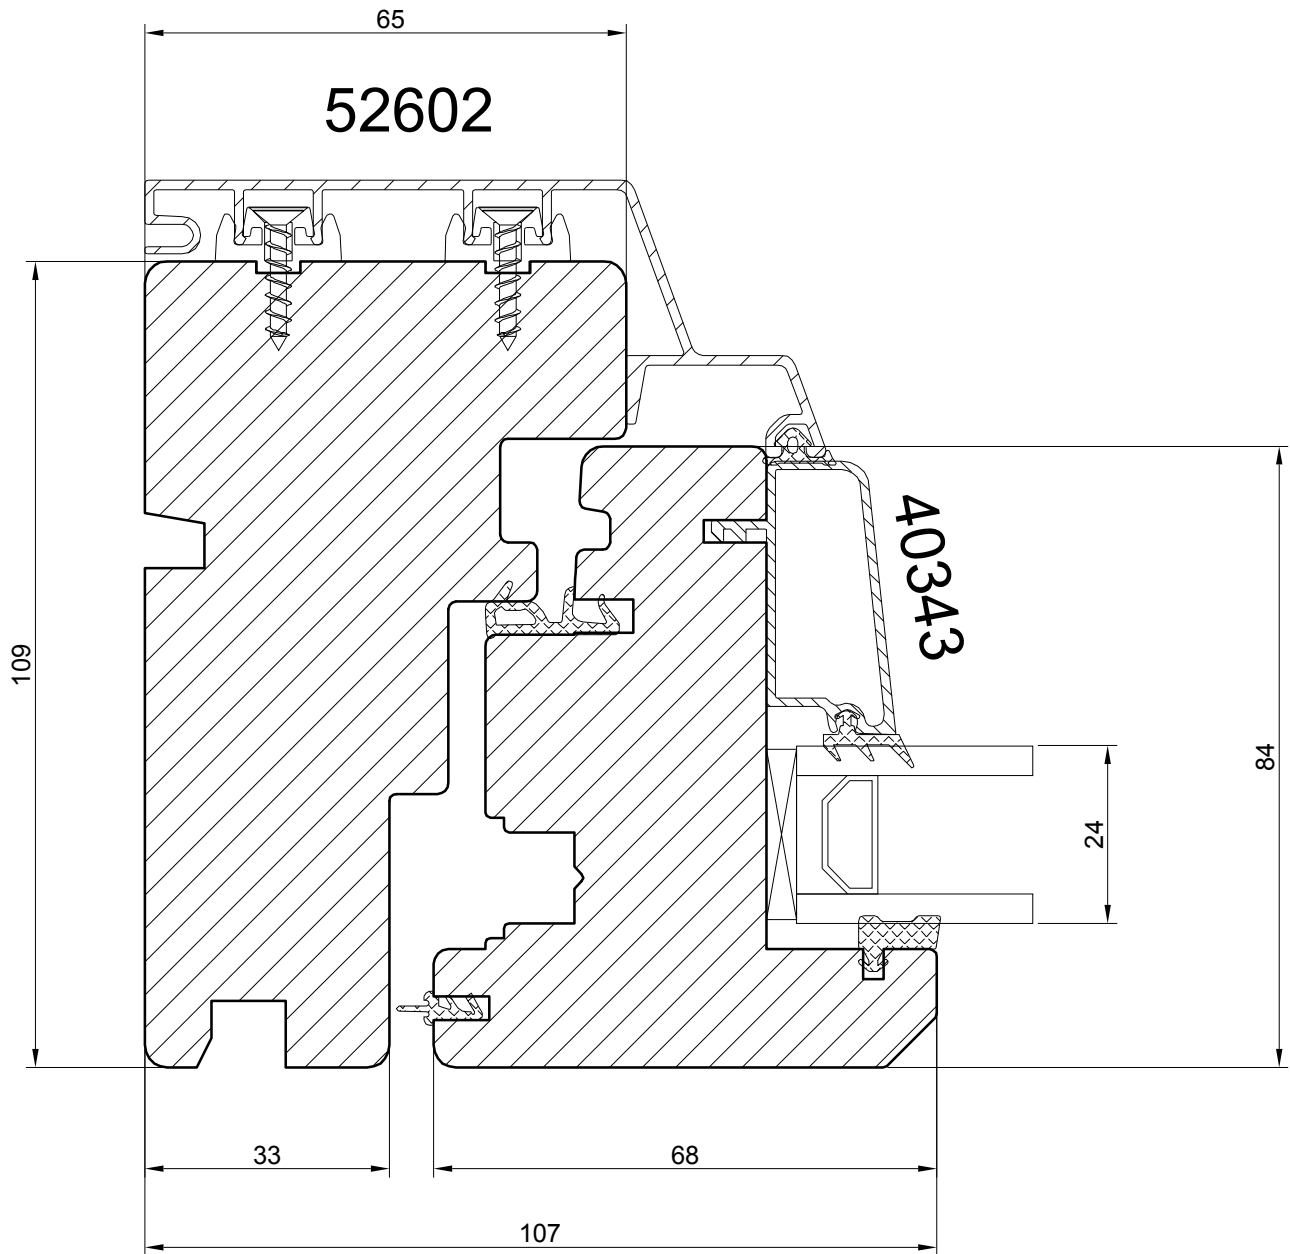


**TILT & TURN PASSIVE WINDOW ( inward opening ) with ALU CLAD**

**NORWOOD SP.ZO.O.**

Ul. Rataja 6, Rusocin  
 83-031 Łęgowo  
 +48 692 22 00  
 biuro@norwood.pl

<i>Description</i>		TTA N109 TILT & TURN WINDOW JAMB SECTION (24 mm glass)			
<i>Revis.</i>	<i>Date</i>	<i>Size</i>	<i>Drw.</i>	<i>Date</i>	
		1:1		02.01.2018	
<i>Verif.</i>	<i>Date</i>	<i>Drawing no.</i>			
		TTA - 24 - se - 01			

52602

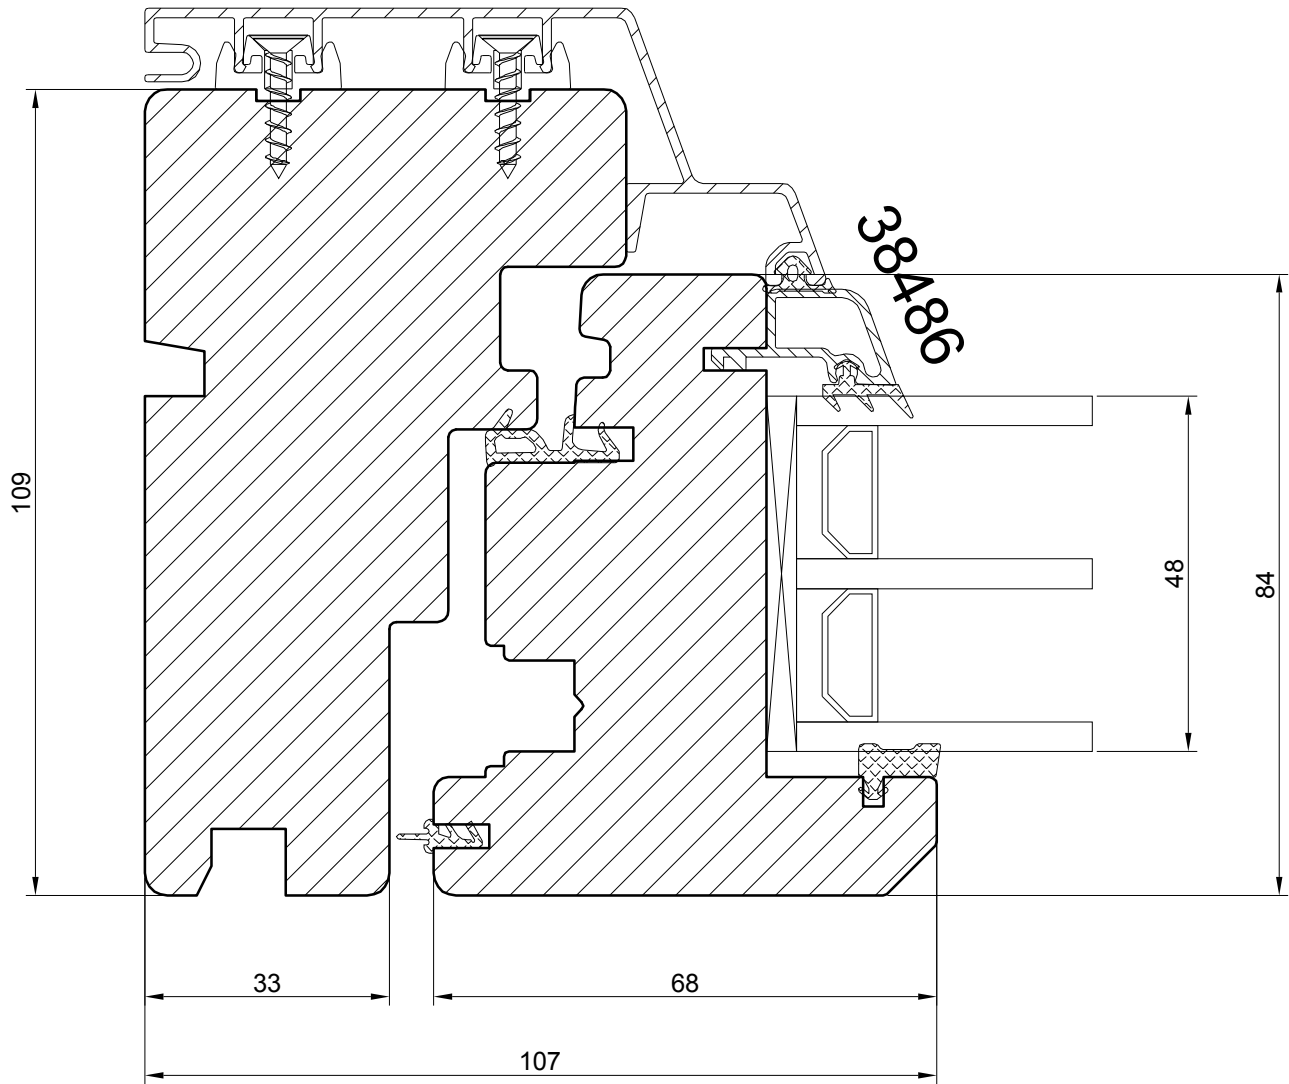

TILT & TURN PASSIVE WINDOW ( inward opening ) with ALU CLAD


**NORWOOD SP.ZO.O.**

Ul. Rataja 6, Rusocin  
83-031 Łęgowo  
+48 692 22 00  
biuro@norwood.pl

Description TTA N109 TILT & TURN WINDOW  
JAMB SECTION (48 mm glass)

Revis.	Date	Size	1:1	Drw.	Date	02.01.2018
Verif.	Date	Drawing no.		TTA - 48 - se - 01		



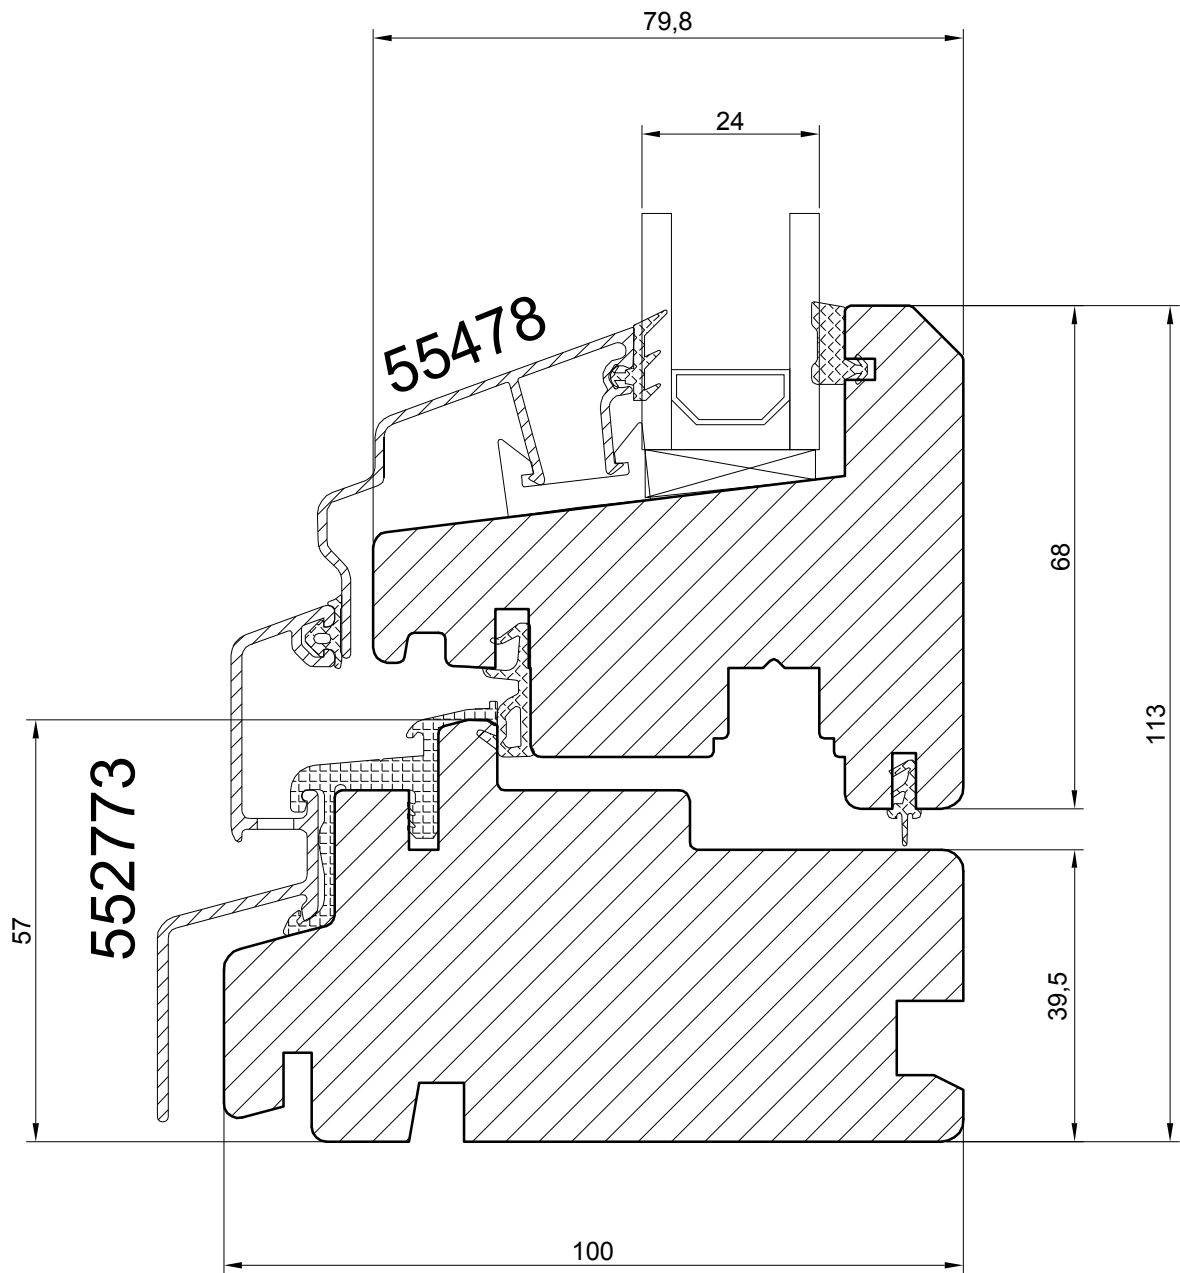


**TILT & TURN PASSIVE WINDOW ( inward opening ) with ALU CLAD**

**NORWOOD SP.ZO.O.**

Ul. Rataja 6, Rusocin  
83-031 Łęgowo  
+48 692 22 00  
biuro@norwood.pl

Description **TTA N109 TILT & TURN WINDOW  
SILL SECTION (24 mm glass)**

Revis.	Date	Size	1:1	Drw.	Date	02.01.2018
Verif.	Date	Drawing no.	TTA - 24 - sl - 01			

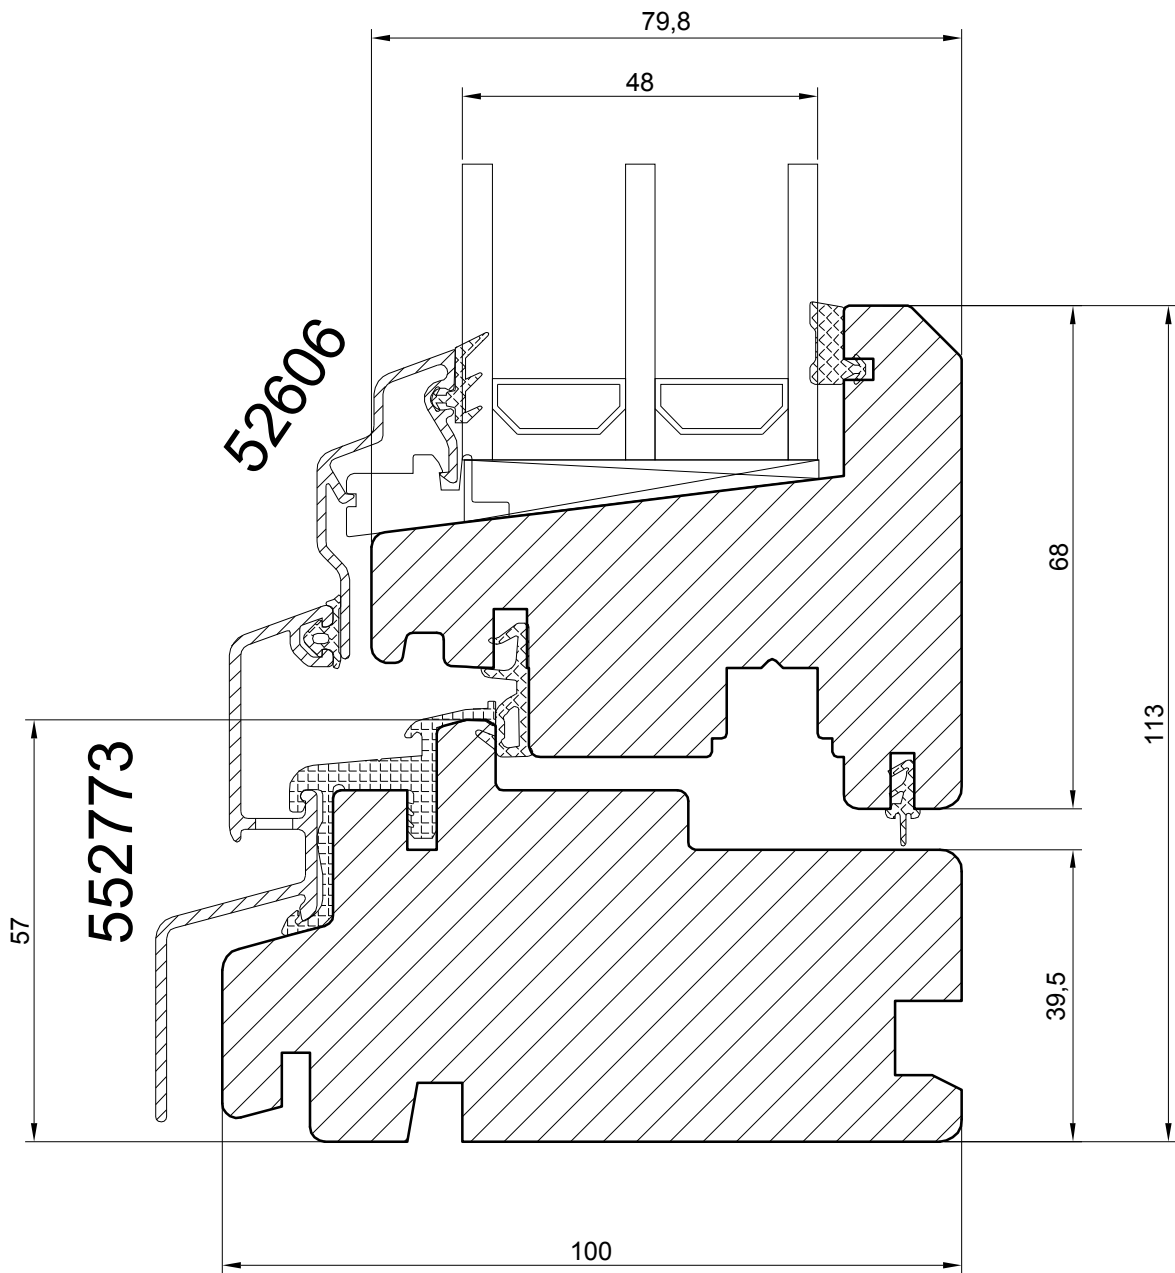


**TILT & TURN PASSIVE WINDOW ( inward opening ) with ALU CLAD**

**NORWOOD SP.ZO.O.**

Ul. Rataja 6, Rusocin  
83-031 Łęgowo  
+48 692 22 00  
biuro@norwood.pl

Description **TTA N109 TILT & TURN WINDOW  
SILL SECTION (48 mm glass)**

Revis.	Date	Size	1 : 1	Drw.	Date	02.01.2018
Verif.	Date	Drawing no.	TTA - 48 - sl - 01			

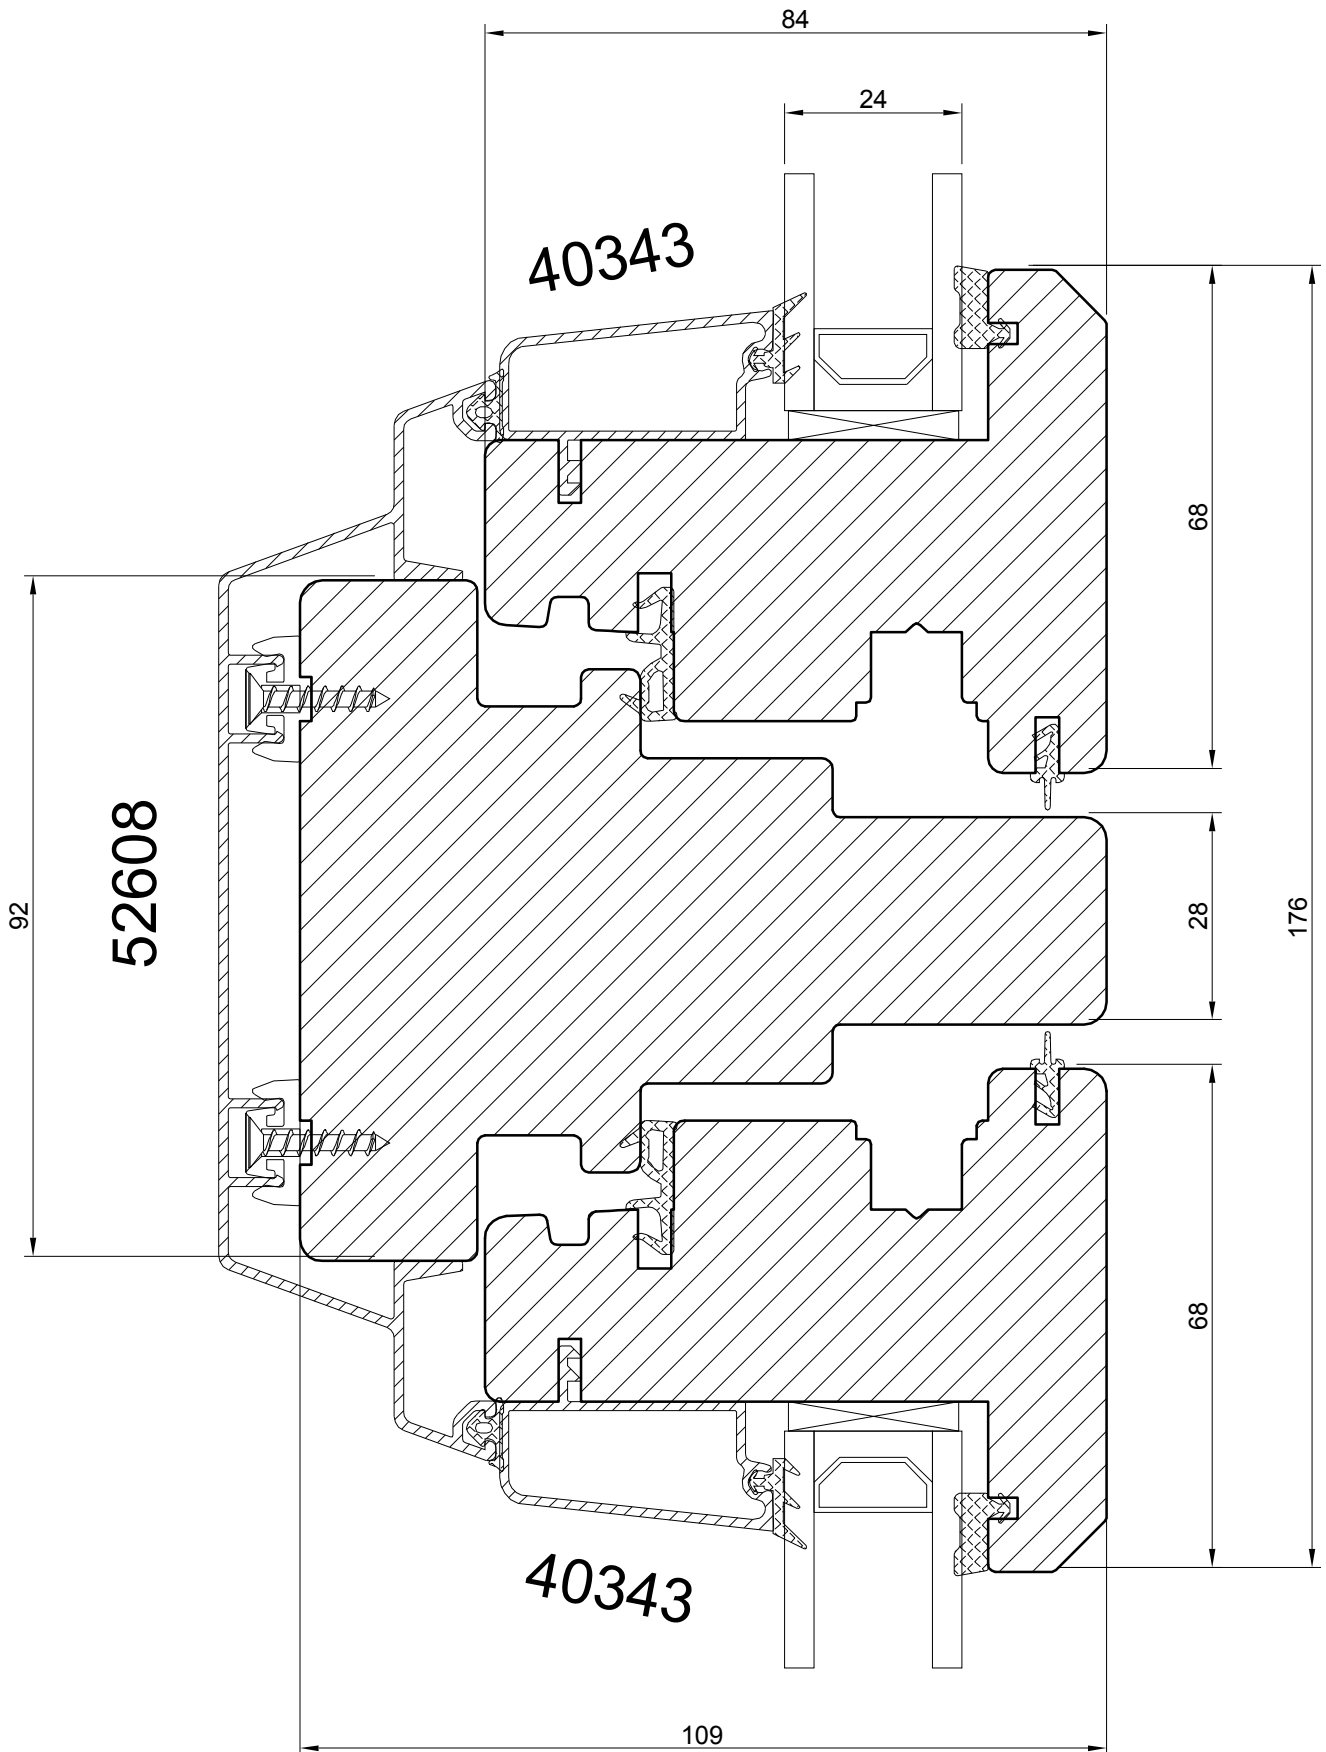


**TILT & TURN PASSIVE WINDOW ( inward opening ) with ALU CLAD**

**NORWOOD SP.ZO.O.**

Ul. Rataja 6, Rusocin  
83-031 Łęgowo  
+48 692 22 00  
biuro@norwood.pl

Description **TTA N109 TILT & TURN WINDOW  
MULLION (24 mm glass)**

Revis.	Date	Size	1 : 1	Drw.	Date	02.01.2018
Verif.	Date	Drawing no.	TTA - 24 - ml - 01			

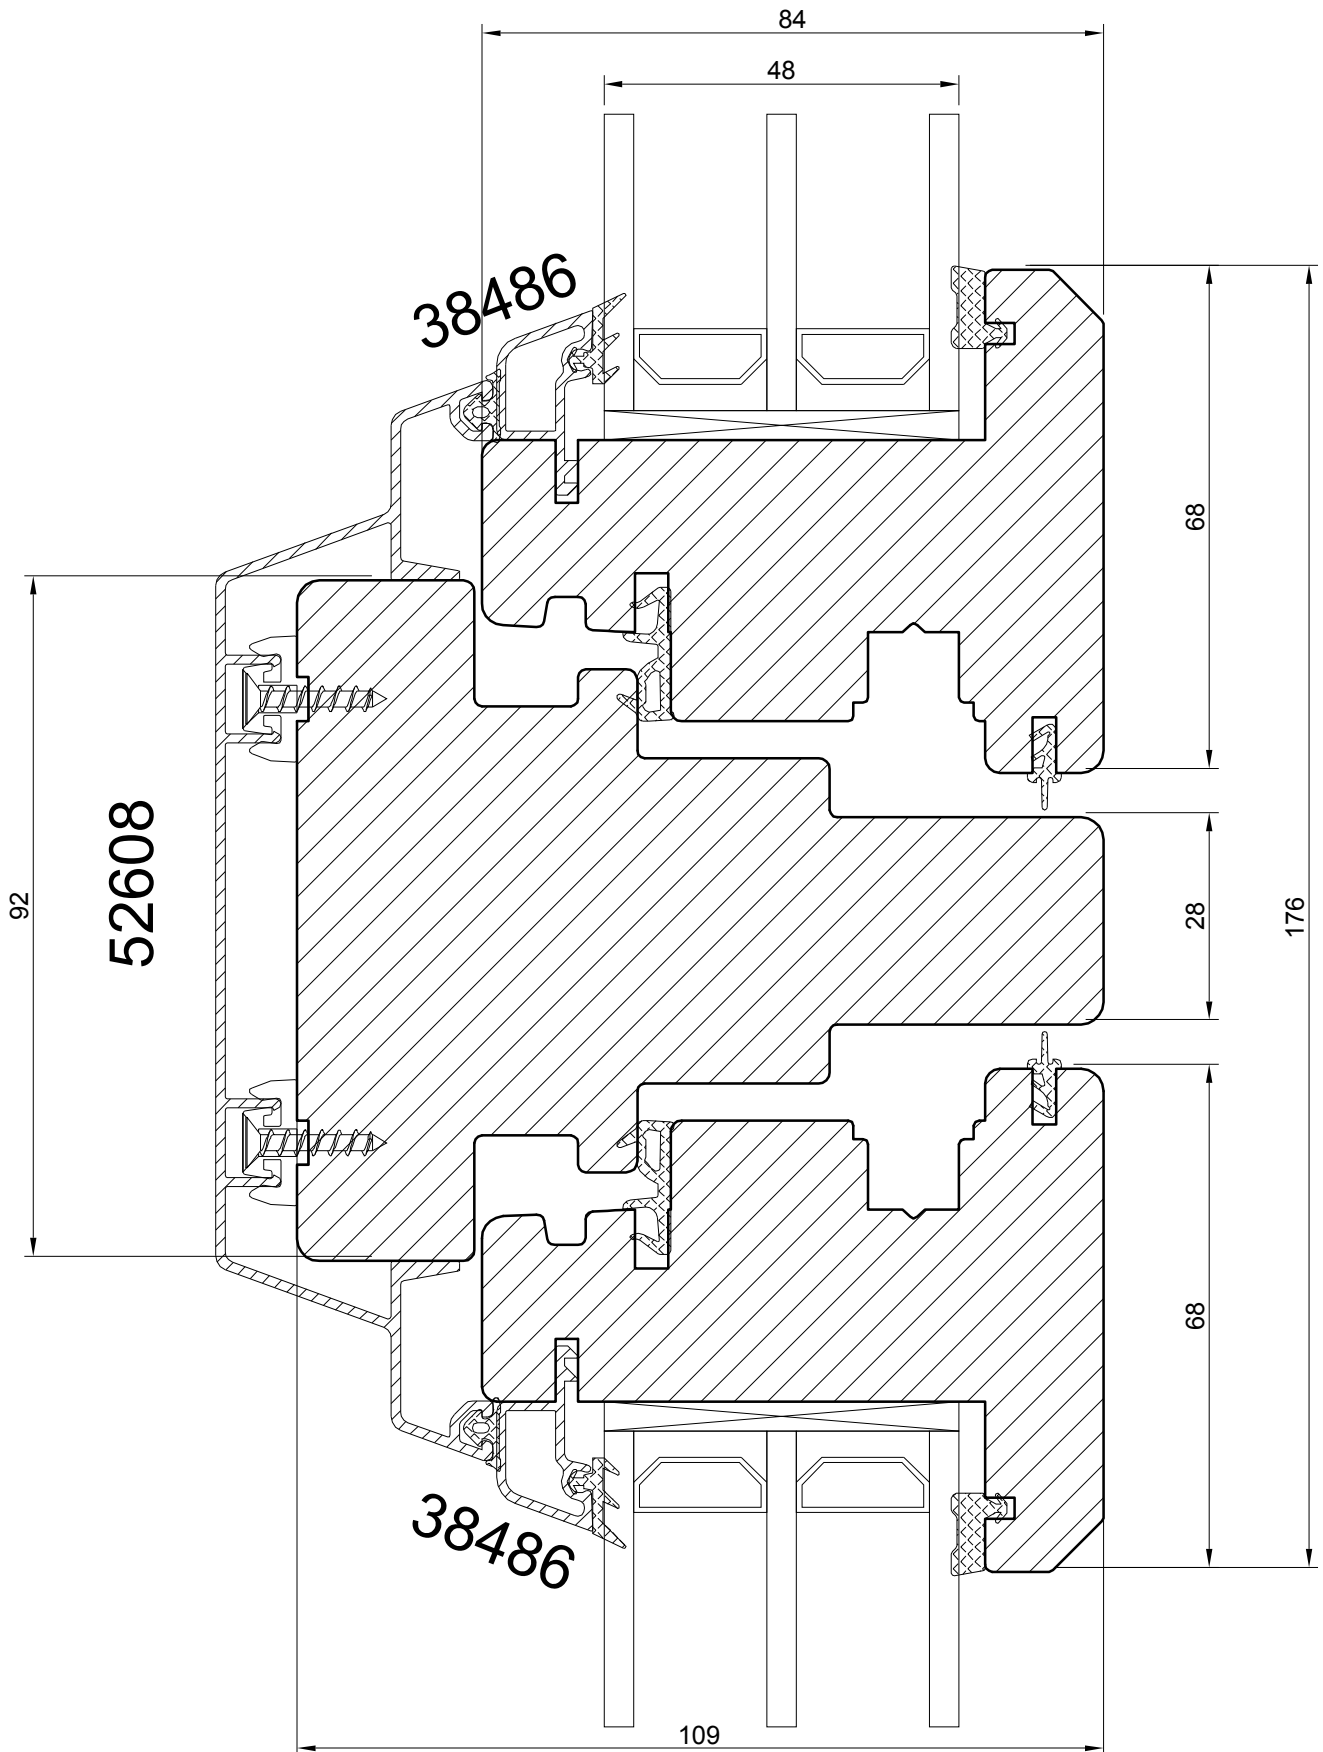


**TILT & TURN PASSIVE WINDOW ( inward opening ) with ALU CLAD**

**NORWOOD SP.ZO.O.**

Ul. Rataja 6, Rusocin  
83-031 Łęgowo  
+48 692 22 00  
biuro@norwood.pl

Description **TTA N109 TILT & TURN WINDOW  
MULLION (48 mm glass)**

Revis.	Date	Size	1:1	Drw.	Date	02.01.2018
Verif.	Date	Drawing no.		TTA - 48 - ml - 01		

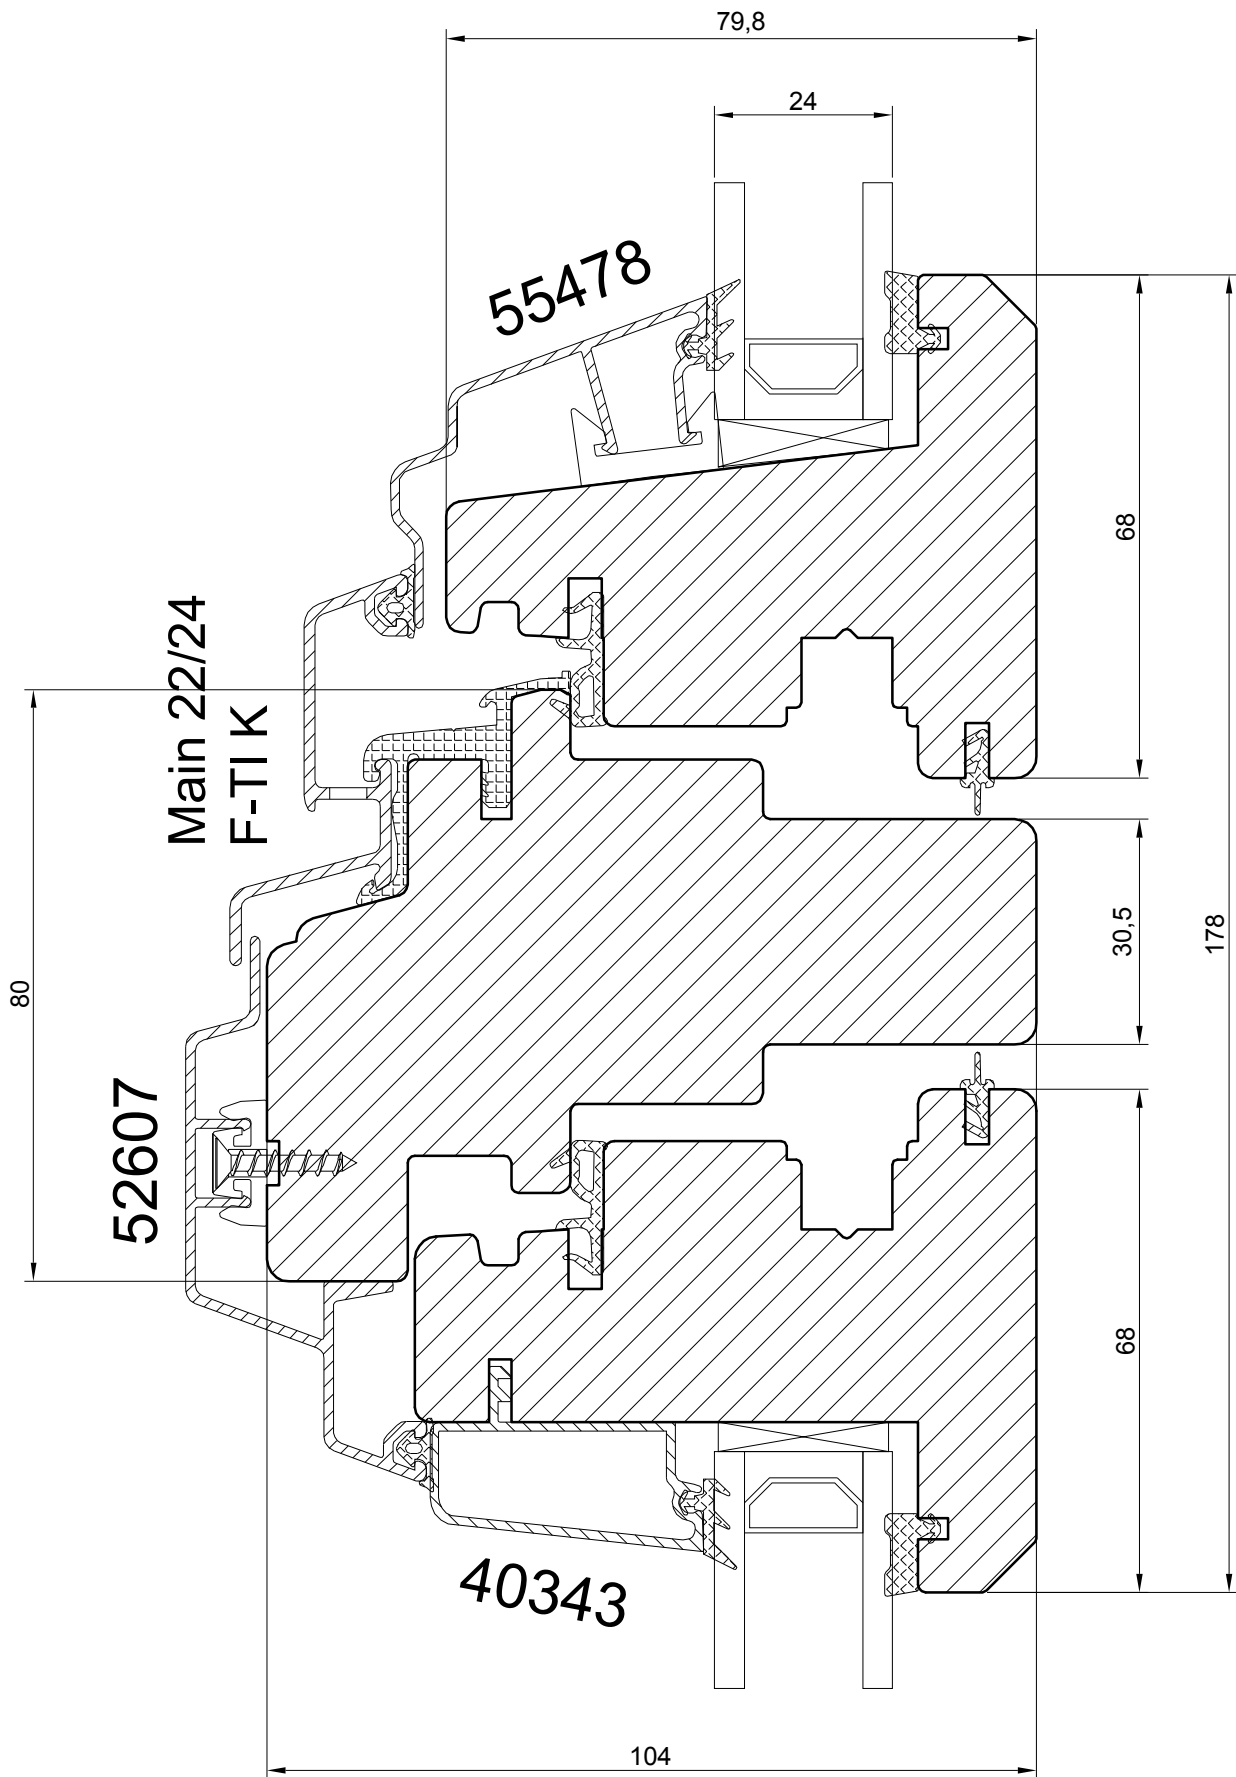


**TILT & TURN PASSIVE WINDOW ( inward opening ) with ALU CLAD**

**NORWOOD SP.ZO.O.**

Ul. Rataja 6, Rusocin  
83-031 Łęgowo  
+48 692 22 00  
biuro@norwood.pl

<i>Description</i>		TTA N109 TILT & TURN WINDOW TRANSOM (24 mm glass)			
<i>Revis.</i>	<i>Date</i>	<i>Size</i>	<i>Drw.</i>	<i>Date</i>	
		1:1		02.01.2018	
<i>Verif.</i>	<i>Date</i>	<i>Drawing no.</i>			
		TTA - 24 - ts - 01			

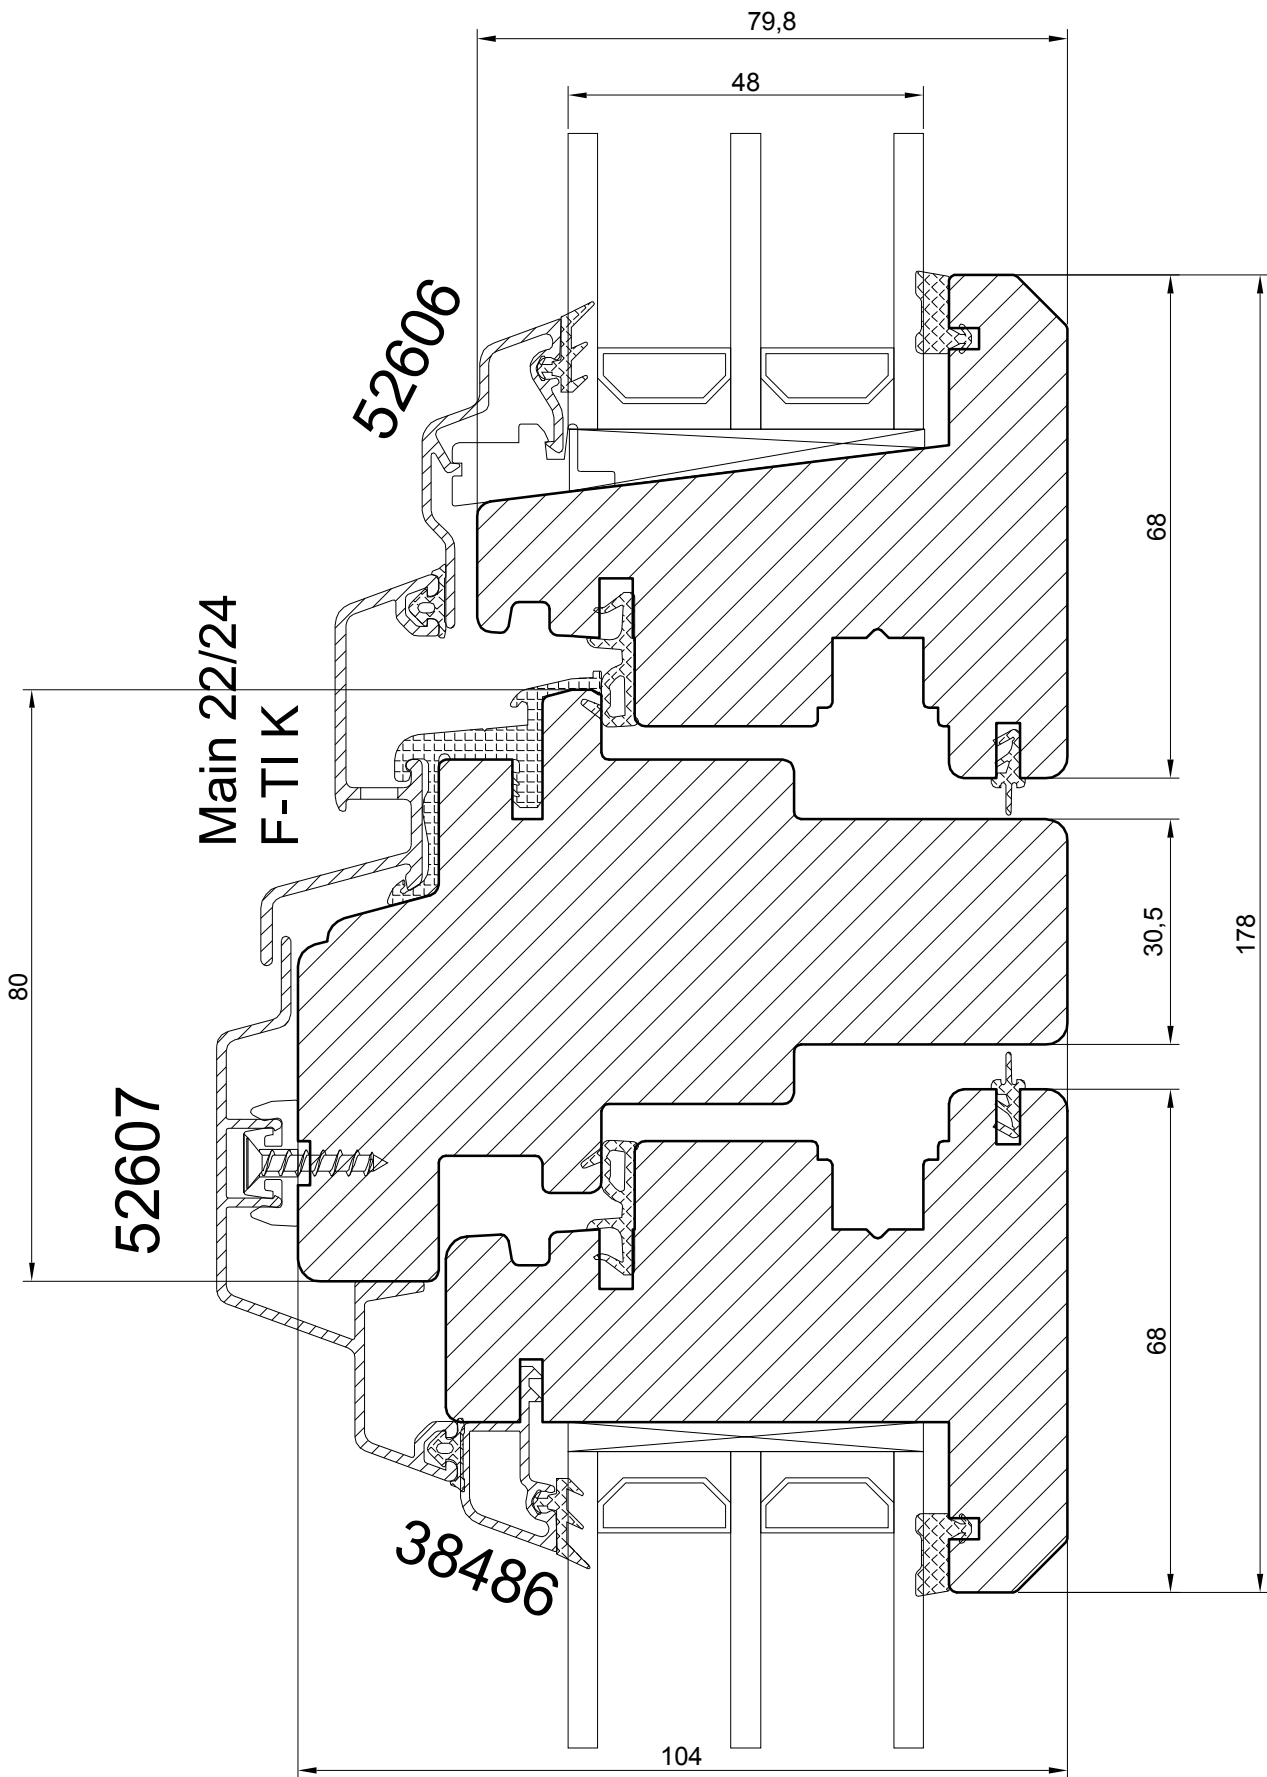


**TILT & TURN PASSIVE WINDOW ( inward opening ) with ALU CLAD**

**NORWOOD SP.ZO.O.**

Ul. Rataja 6, Rusocin  
83-031 Łęgowo  
+48 692 22 00  
biuro@norwood.pl

Description **TTA N109 TILT & TURN WINDOW  
TRANSOM (48 mm glass)**

Revis.	Date	Size	1:1	Drw.	Date	02.01.2018
Verif.	Date	Drawing no.	TTA - 48 - ts - 01			

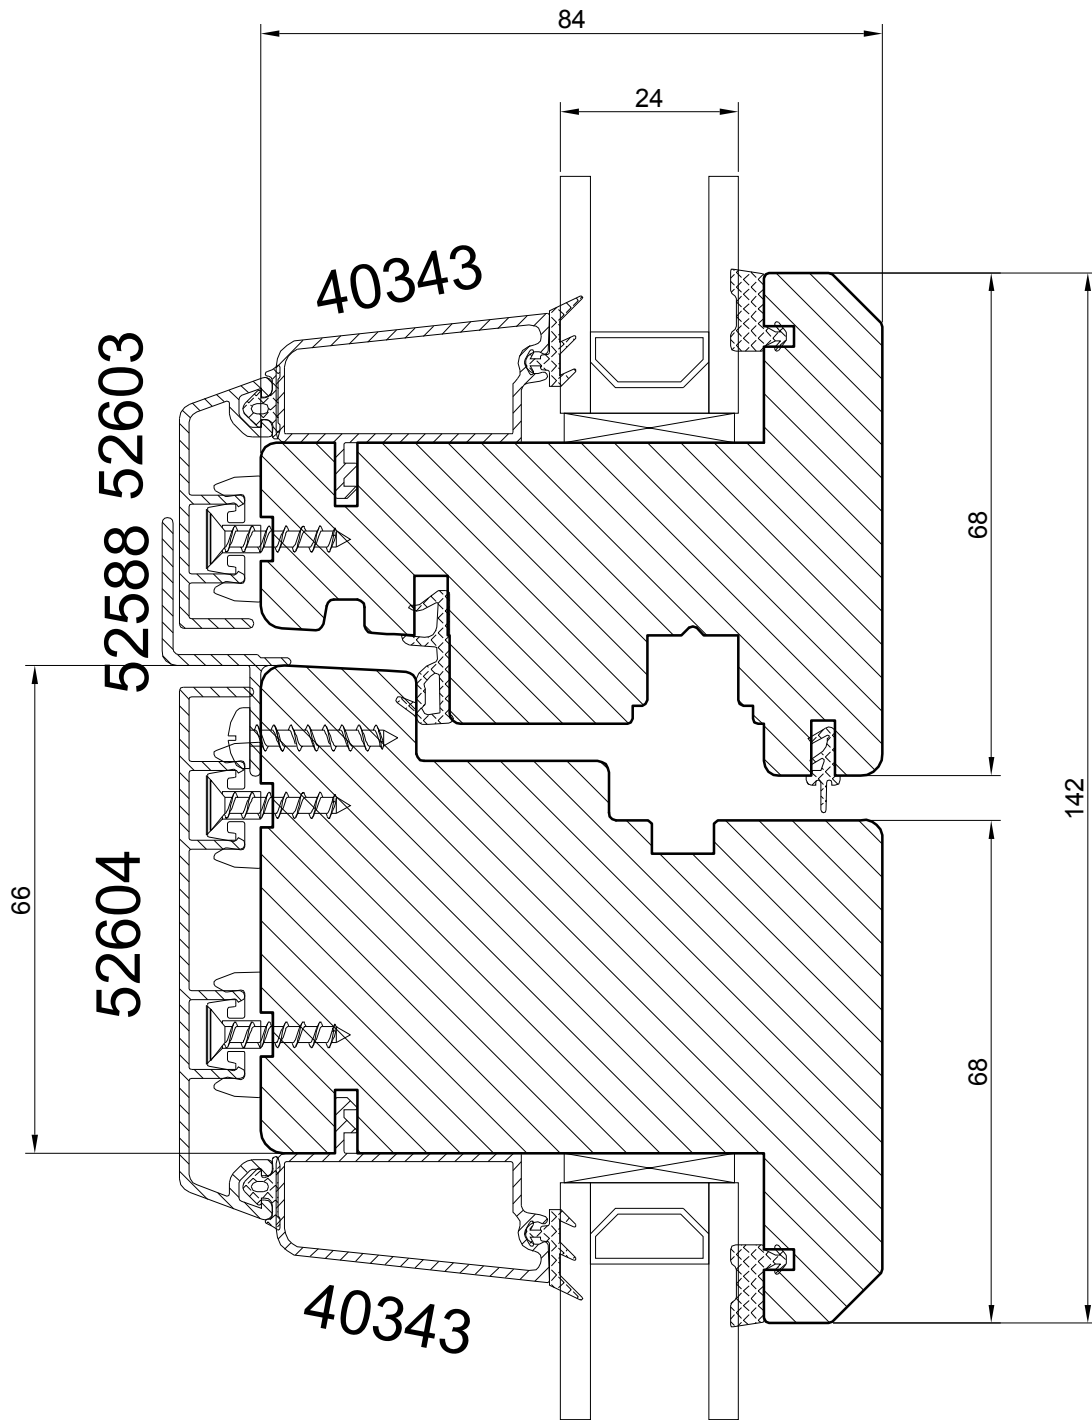


**TILT & TURN PASSIVE WINDOW ( inward opening ) with ALU CLAD**

**NORWOOD SP.ZO.O.**

Ul. Rataja 6, Rusocin  
83-031 Łęgowo  
+48 692 22 00  
biuro@norwood.pl

Description **TTA N109 TILT & TURN WINDOW**  
**MIDDLE SECTION (24 mm glass)**

Revis.	Date	Size	1:1	Drw.	Date	02.01.2018
Verif.	Date	Drawing no.		TTA - 24 - md - 01		

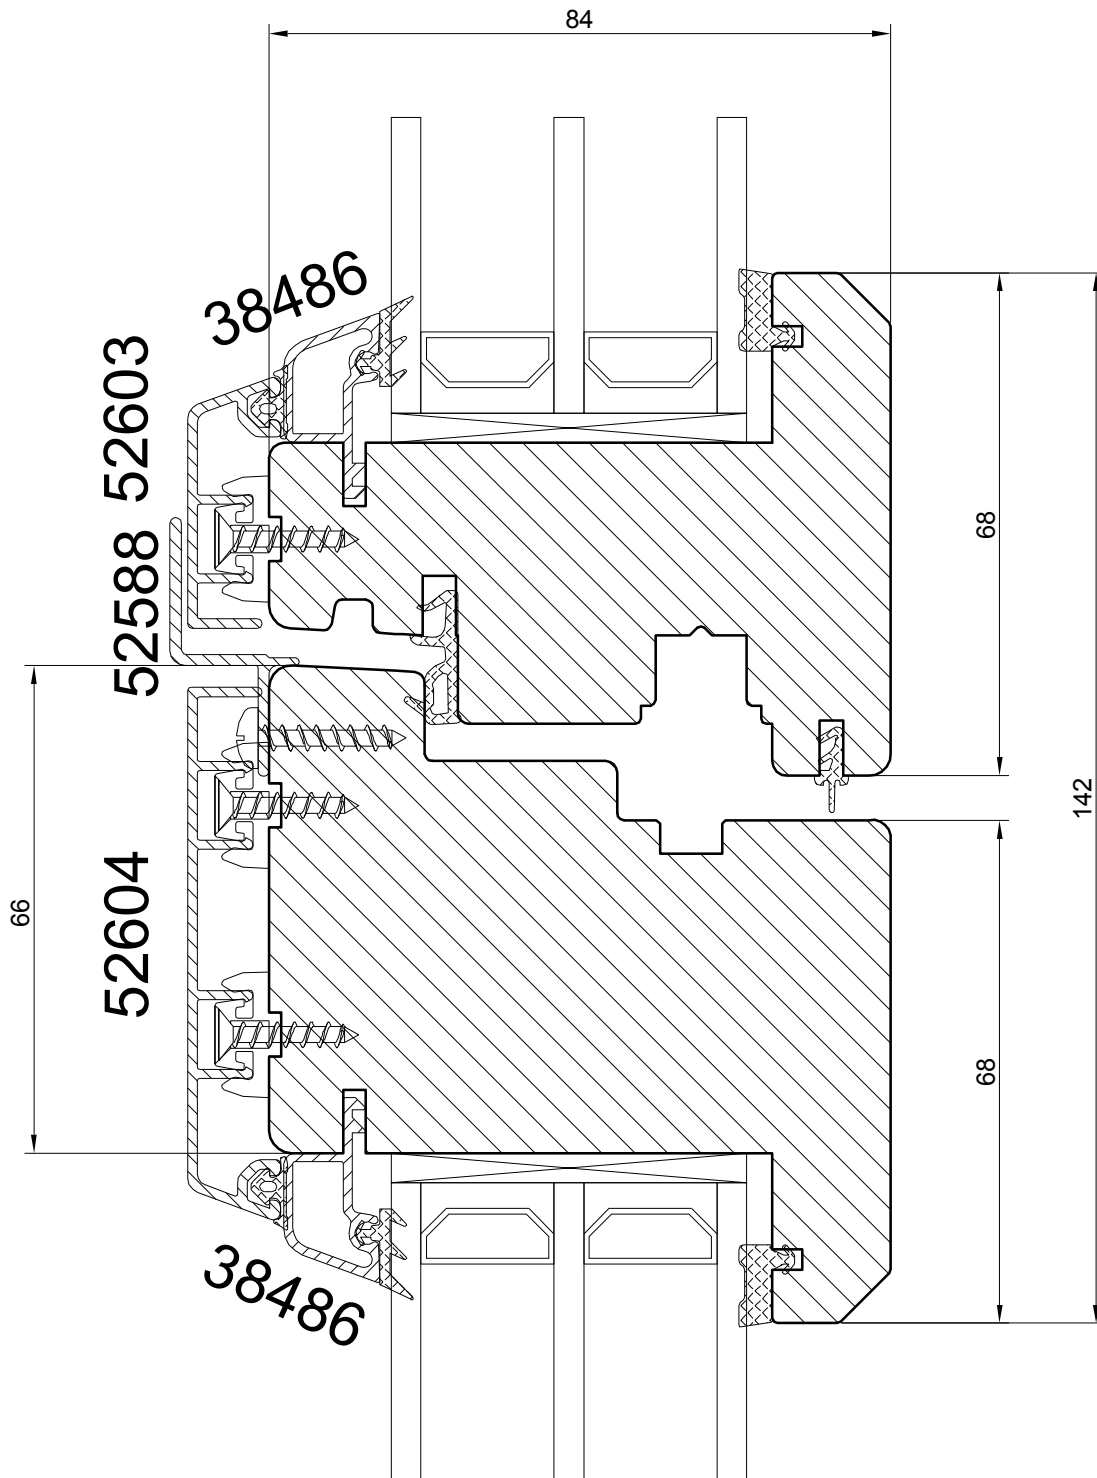

**TILT & TURN PASSIVE WINDOW ( inward opening ) with ALU CLAD**

**NORWOOD SP.ZO.O.**

Ul. Rataja 6, Rusocin  
83-031 Łęgowo  
+48 692 22 00  
biuro@norwood.pl

Description **TTA N109 TILT & TURN WINDOW**  
**MIDDLE SECTION (48 mm glass)**

Revis.	Date	Size	1:1	Drw.	Date	02.01.2018
Verif.	Date	Drawing no.		TTA - 48 - md - 01		