


**TILT & TURN PASSIVE WINDOW ( inward opening )**

**NORWOOD SP.ZO.O.**

Ul. Rataja 6, Rusocin  
83-031 Łęgowo  
+48 692 22 00  
biuro@norwood.pl

<i>Description</i>		TT N109 TILT & TURN WINDOW HEAD SECTION (24 mm glass)			
<i>Revis.</i>	<i>Date</i>	<i>Size</i>	<i>Drw.</i>	<i>Date</i>	
		1 : 1		02.01.2018	
<i>Verif.</i>	<i>Date</i>	<i>Drawing no.</i>			
		TT - 24 - he - 01			

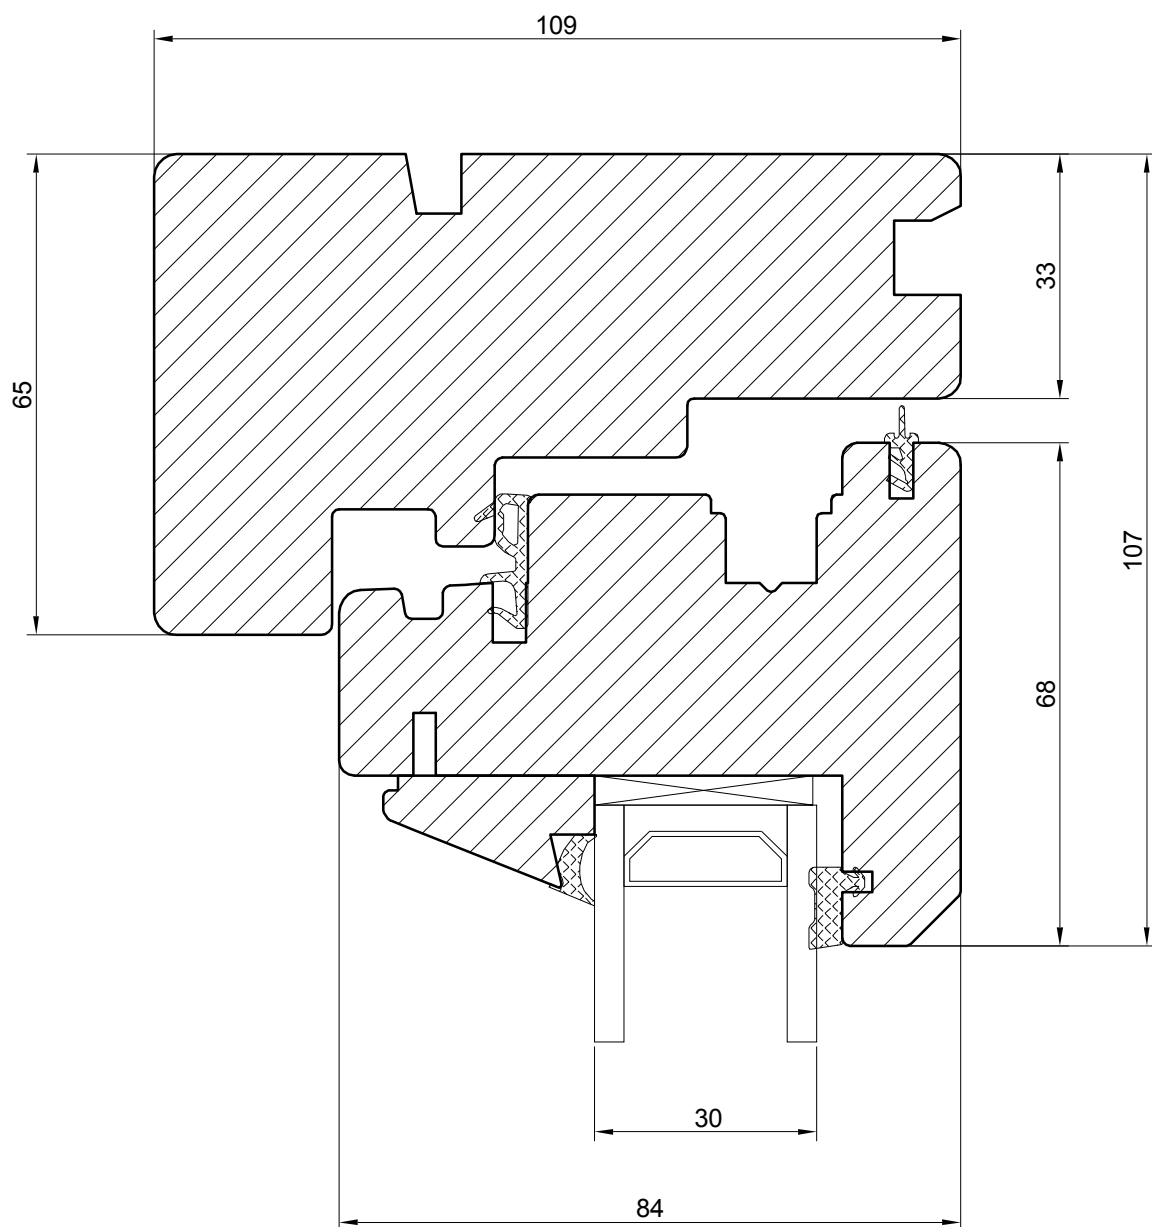


**TILT & TURN PASSIVE WINDOW ( inward opening )**

**NORWOOD SP.ZO.O.**

Ul. Rataja 6, Rusocin  
83-031 Łęgowo  
+48 692 22 00  
biuro@norwood.pl

Description **TT N109 TILT & TURN WINDOW**  
**HEAD SECTION (30 mm glass)**

Revis.	Date	Size	1:1	Drw.	Date	02.01.2018
Verif.	Date	Drawing no.	TT - 30 - he - 01			

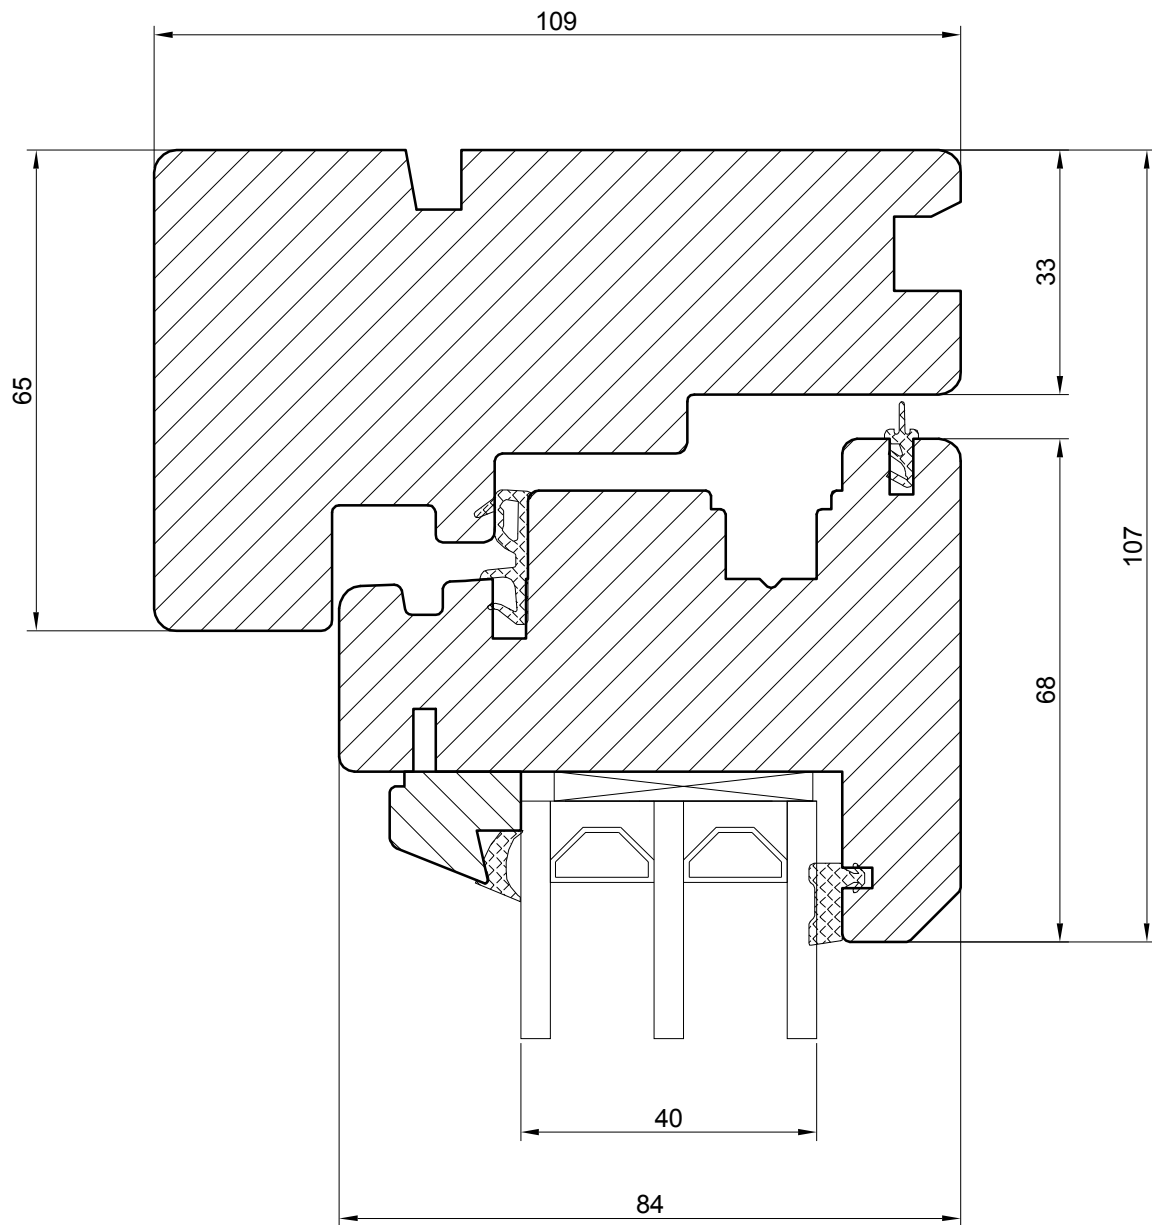


**TILT & TURN PASSIVE WINDOW ( inward opening )**

**NORWOOD SP.ZO.O.**

Ul. Rataja 6, Rusocin  
83-031 Łęgowo  
+48 692 22 00  
biuro@norwood.pl

Description **TT N109 TILT & TURN WINDOW  
HEAD SECTION (40 mm glass)**

Revis.	Date	Size	1:1	Drw.	Date	02.01.2018
Verif.	Date	Drawing no.	TT - 40 - he - 01			

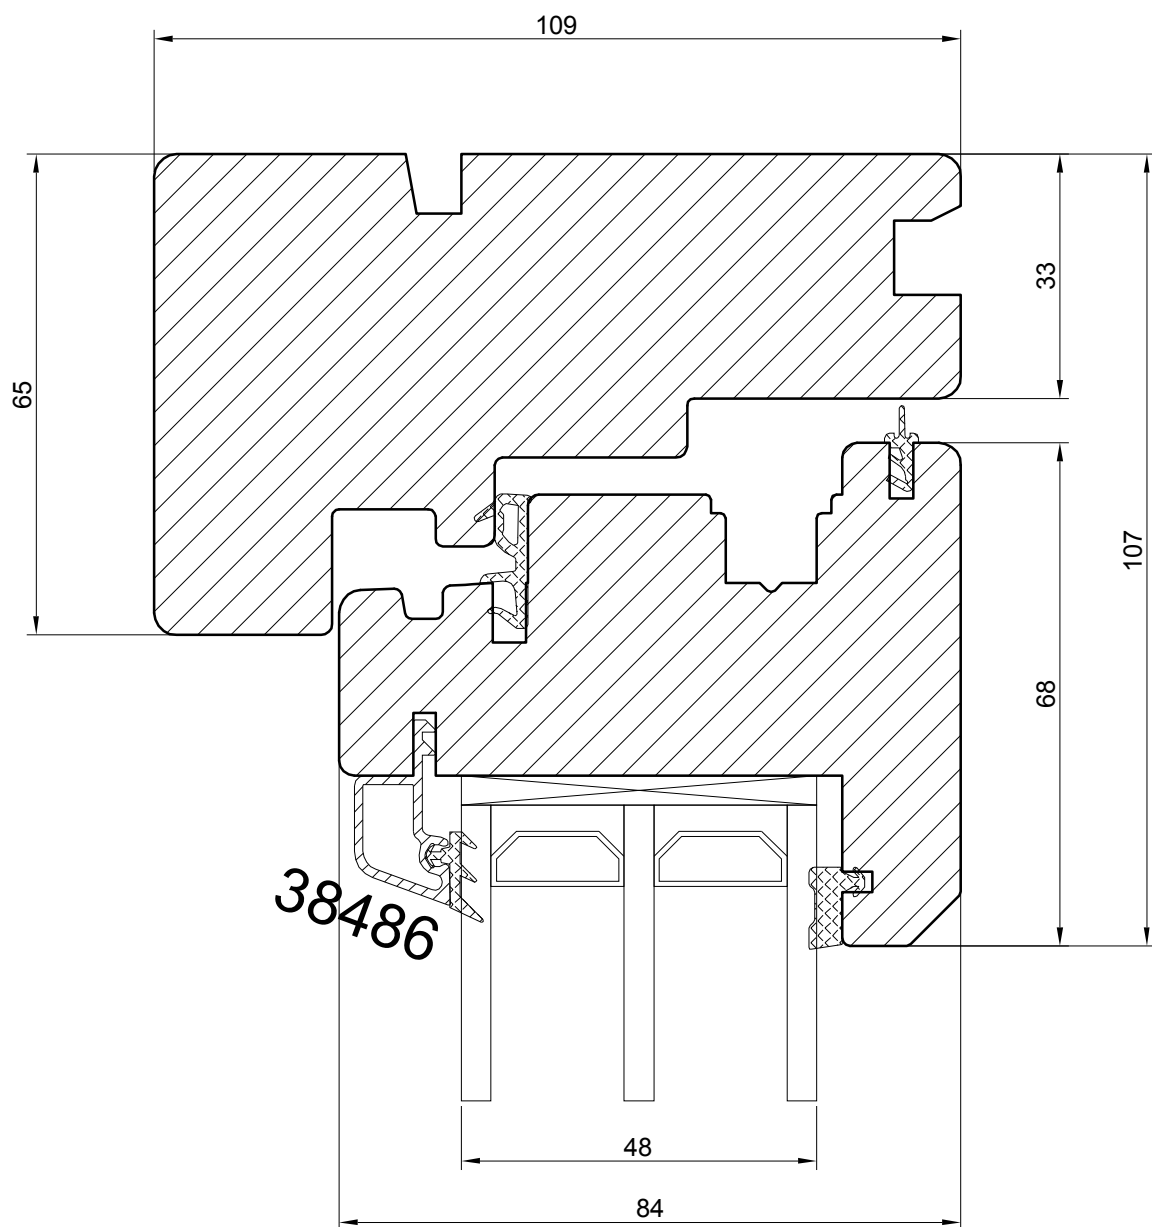


**TILT & TURN PASSIVE WINDOW ( inward opening )**

**NORWOOD SP.ZO.O.**

Ul. Rataja 6, Rusocin  
83-031 Łęgowo  
+48 692 22 00  
biuro@norwood.pl

Description **TT N109 TILT & TURN WINDOW  
HEAD SECTION (48 mm glass)**

Revis.	Date	Size	1:1	Drw.	Date	02.01.2018
Verif.	Date	Drawing no.	TT - 48 - he - 01			

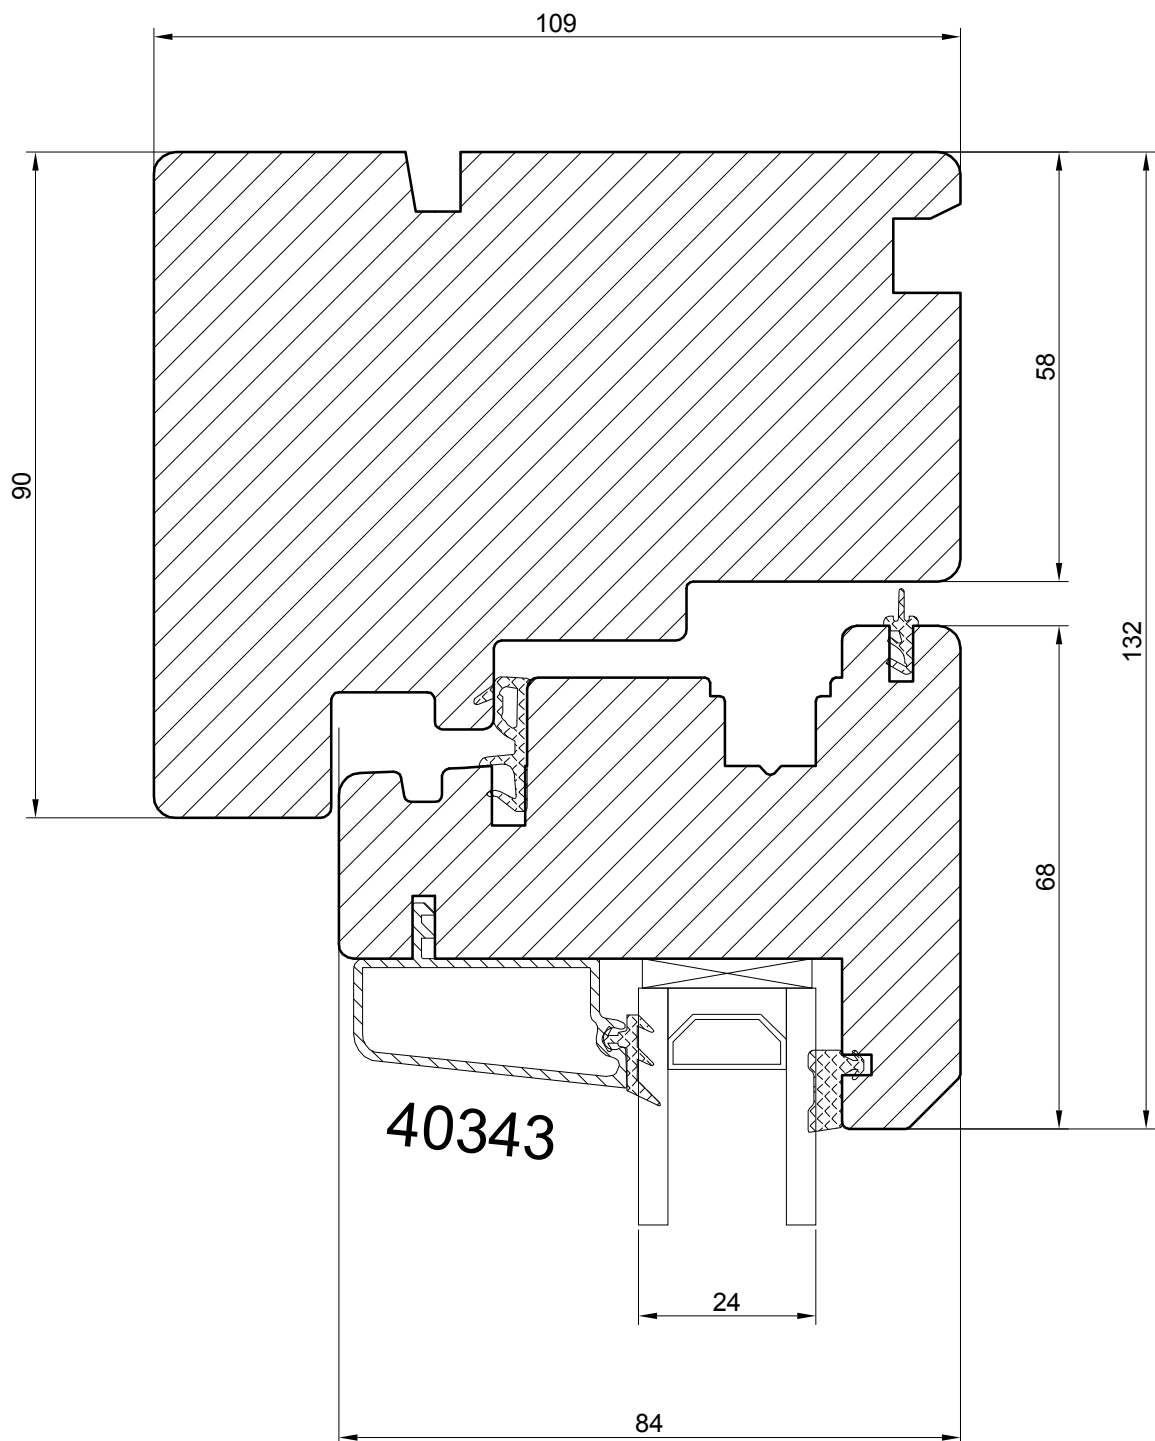


**TILT & TURN PASSIVE WINDOW ( inward opening )**

**NORWOOD SP.ZO.O.**

Ul. Rataja 6, Rusocin  
83-031 Łęgowo  
+48 692 22 00  
biuro@norwood.pl

Description **TT N109 TILT & TURN WINDOW  
HEAD SECTION 90 (24 mm glass)**

Revis.	Date	Size	1:1	Drw.	Date	02.01.2018
Verif.	Date	Drawing no.	TT - 24 - he90 - 01			

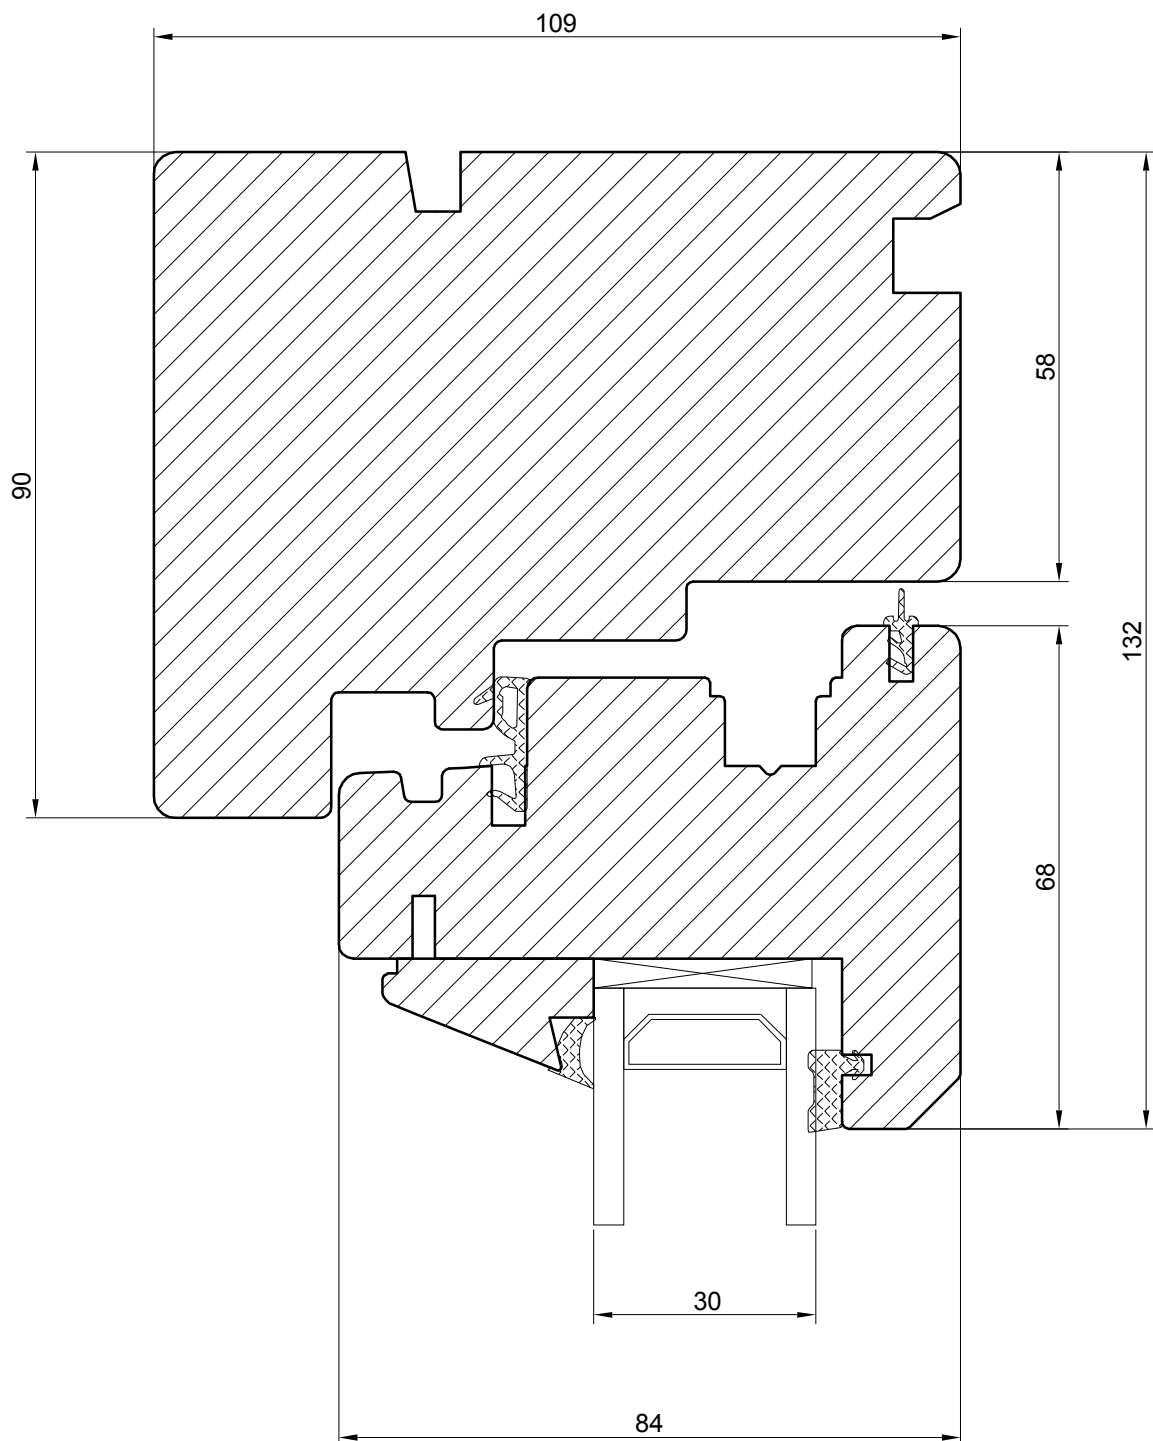


**TILT & TURN PASSIVE WINDOW ( inward opening )**

**NORWOOD SP.ZO.O.**

Ul. Rataja 6, Rusocin  
83-031 Łęgowo  
+48 692 22 00  
biuro@norwood.pl

<i>Description</i>		TT N109 TILT & TURN WINDOW	
		HEAD SECTION 90 (30 mm glass)	
<i>Revis.</i>	<i>Date</i>	<i>Size</i> 1:1	<i>Drw.</i> <i>Date</i> 02.01.2018
<i>Verif.</i>	<i>Date</i>	<i>Drawing no.</i>	TT - 30 - he90 - 01

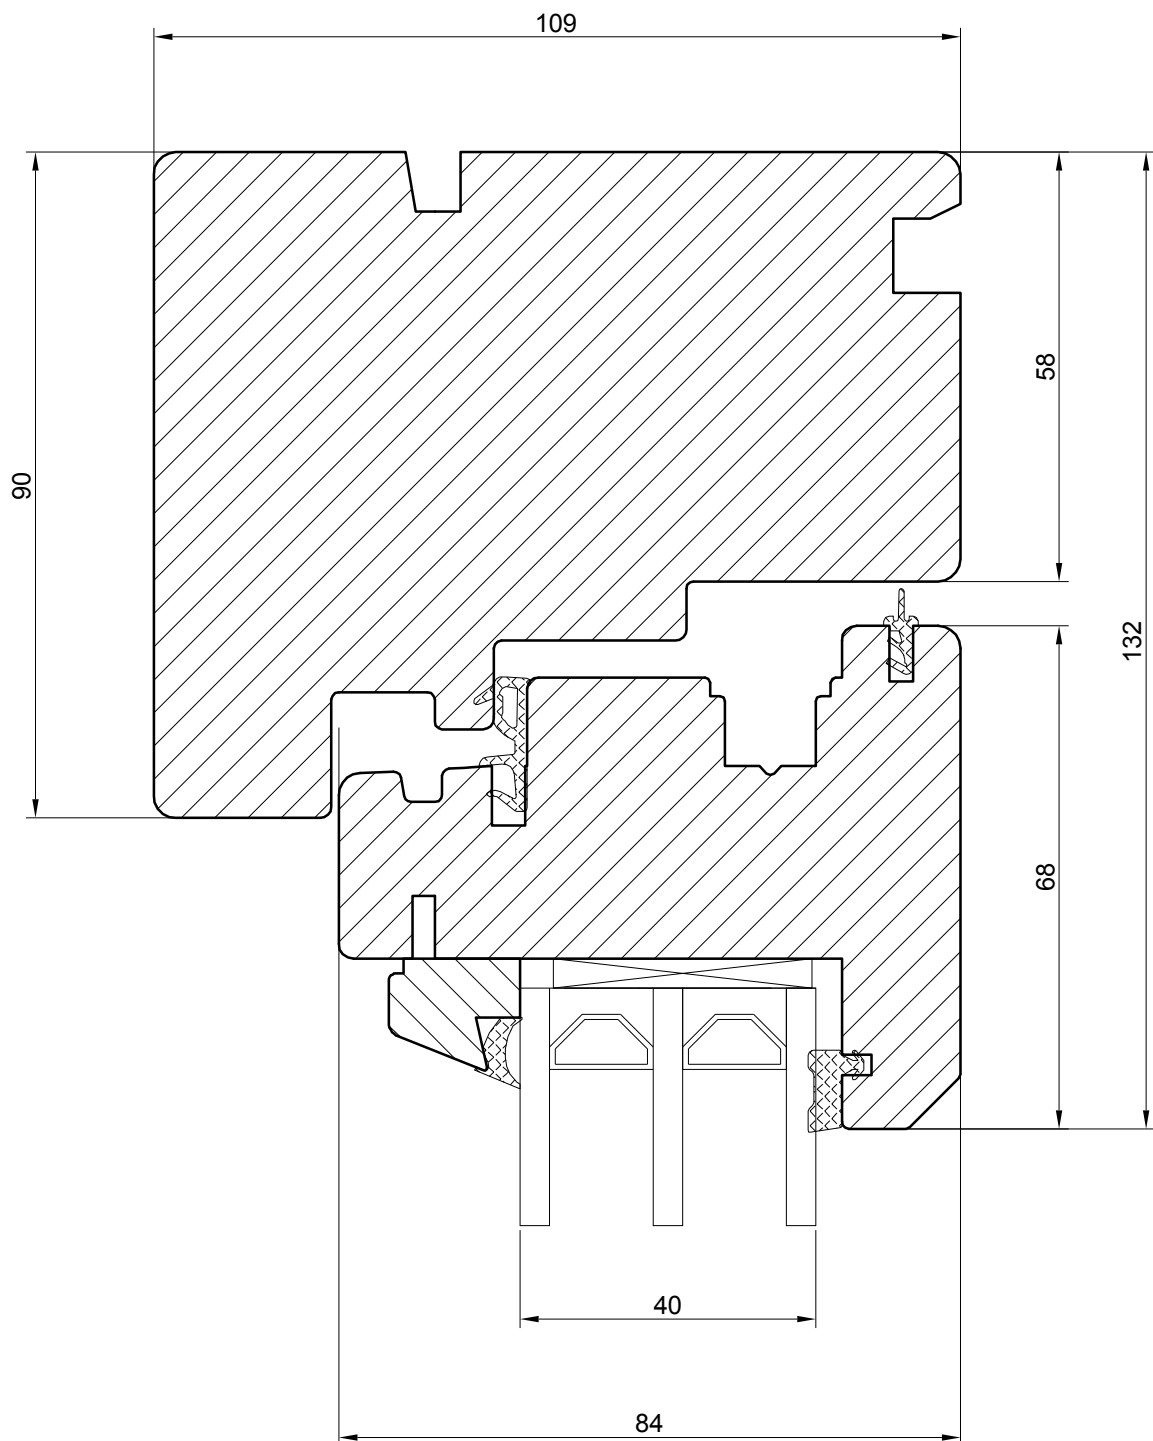


**TILT & TURN PASSIVE WINDOW ( inward opening )**

**NORWOOD SP.ZO.O.**

Ul. Rataja 6, Rusocin  
83-031 Łęgowo  
+48 692 22 00  
biuro@norwood.pl

Description **TT N109 TILT & TURN WINDOW**  
**HEAD SECTION 90 (40 mm glass)**

Revis.	Date	Size	1:1	Drw.	Date	02.01.2018
Verif.	Date	Drawing no.	TT - 40 - he90 - 01			

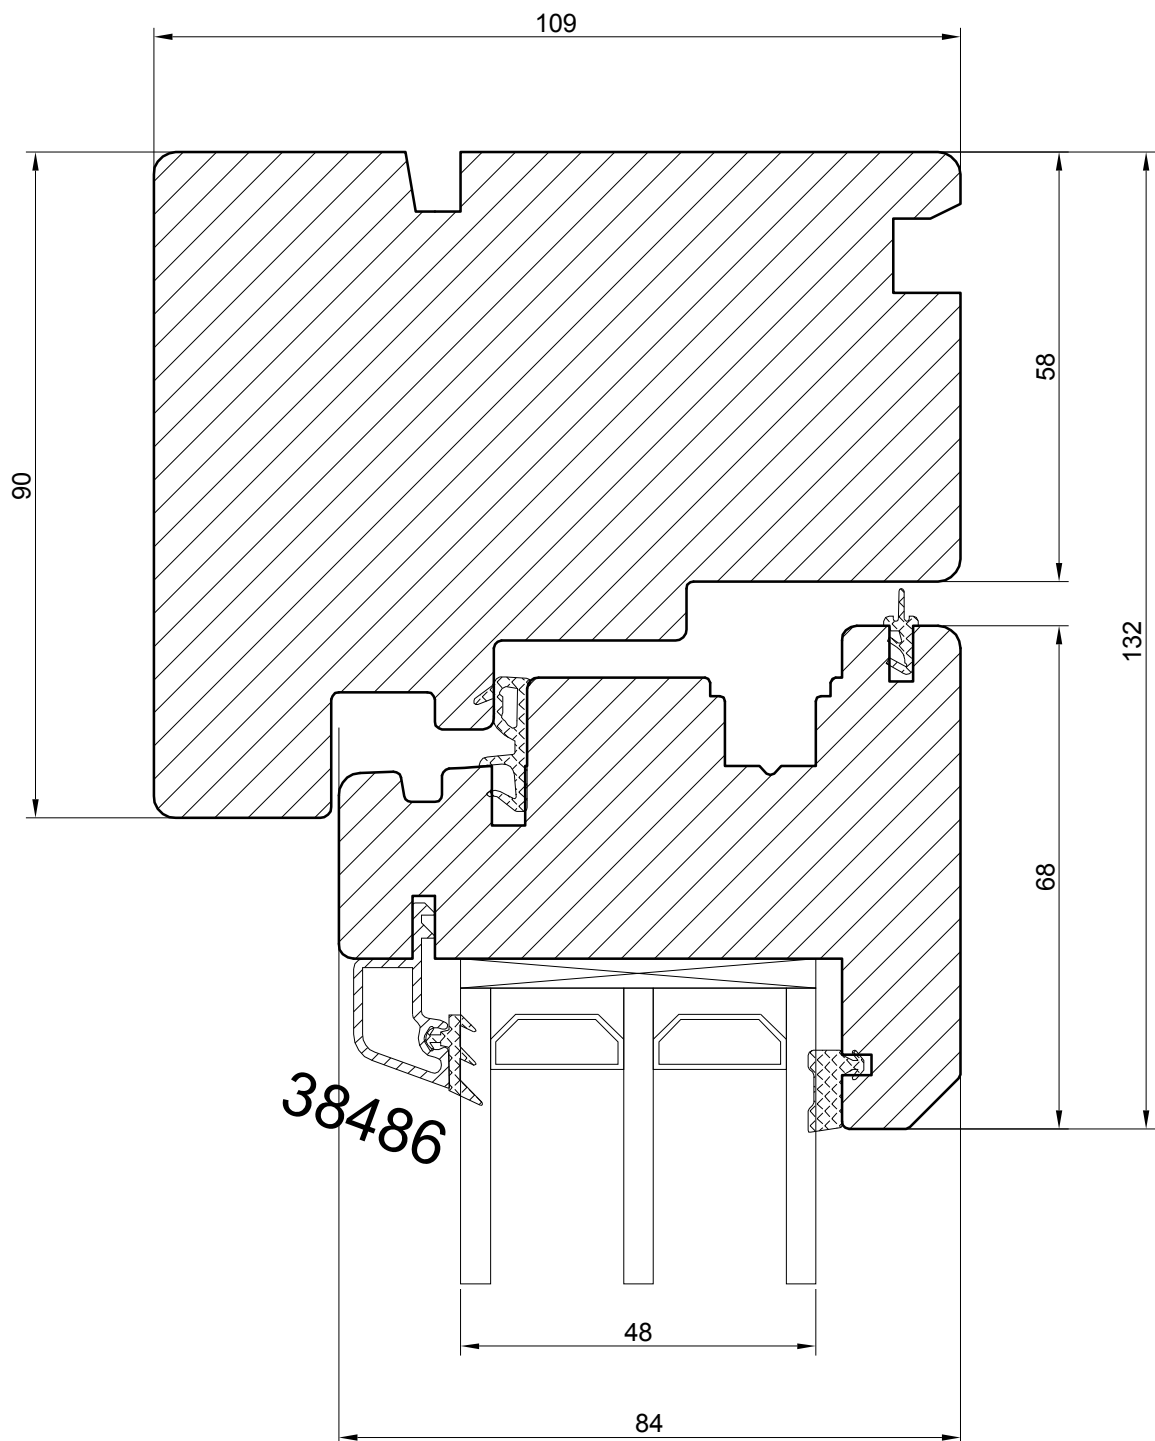

**TILT & TURN PASSIVE WINDOW ( inward opening )**


**NORWOOD SP.ZO.O.**

Ul. Rataja 6, Rusocin  
83-031 Łęgowo  
+48 692 22 00  
biuro@norwood.pl

Description **TT N109 TILT & TURN WINDOW  
HEAD SECTION 90 (48 mm glass)**

Revis.	Date	Size	1:1	Drw.	Date	02.01.2018
Verif.	Date	Drawing no.	TT - 48 - he90 - 01			



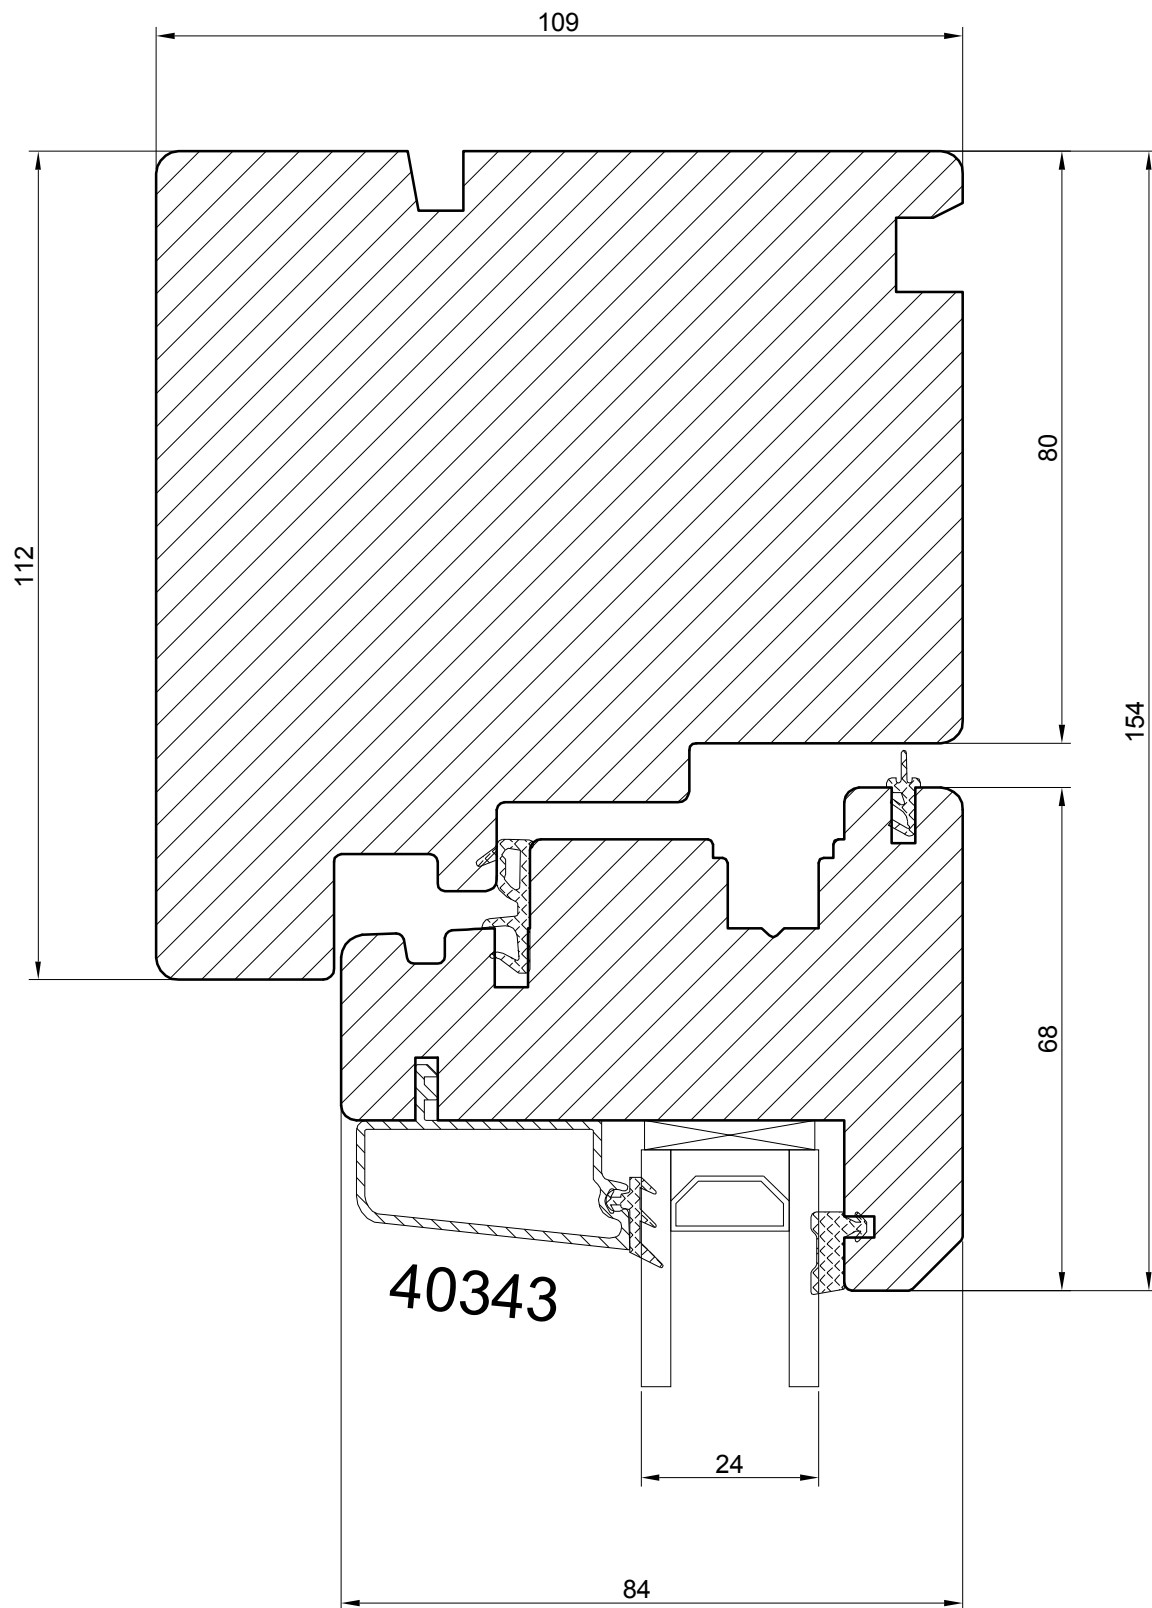


**TILT & TURN PASSIVE WINDOW ( inward opening )**

**NORWOOD SP.ZO.O.**

Ul. Rataja 6, Rusocin  
83-031 Łęgowo  
+48 692 22 00  
biuro@norwood.pl

Description **TT N109 TILT & TURN WINDOW**  
**HEAD SECTION 112 (24 mm glass)**

Revis.	Date	Size	1:1	Drw.	Date	02.01.2018
Verif.	Date	Drawing no.	TT - 24 - he112 - 01			

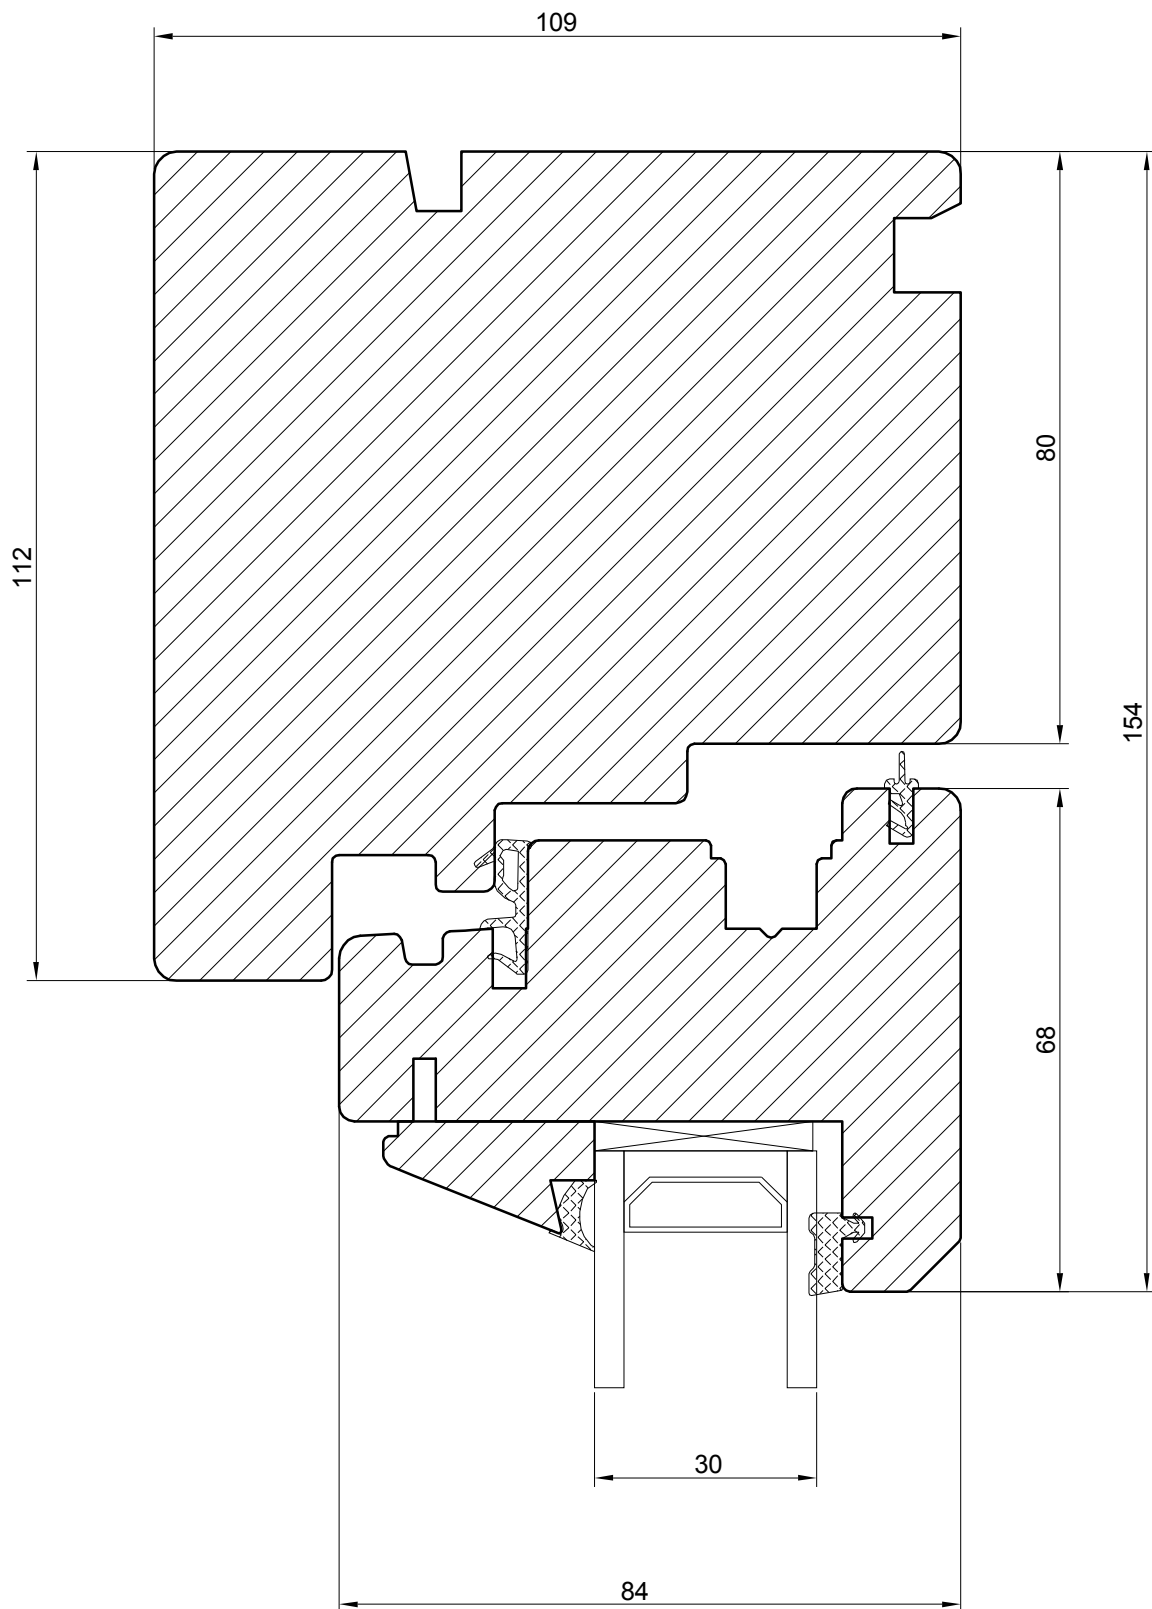


**TILT & TURN PASSIVE WINDOW ( inward opening )**

**NORWOOD SP.ZO.O.**

Ul. Rataja 6, Rusocin  
83-031 Łęgowo  
+48 692 22 00  
biuro@norwood.pl

<i>Description</i>		TT N109 TILT & TURN WINDOW	
		HEAD SECTION 112 (30 mm glass)	
<i>Revis.</i>	<i>Date</i>	<i>Size</i> 1:1	<i>Drw.</i> <i>Date</i> 02.01.2018
<i>Verif.</i>	<i>Date</i>	<i>Drawing no.</i>	TT - 30 - he112 - 01

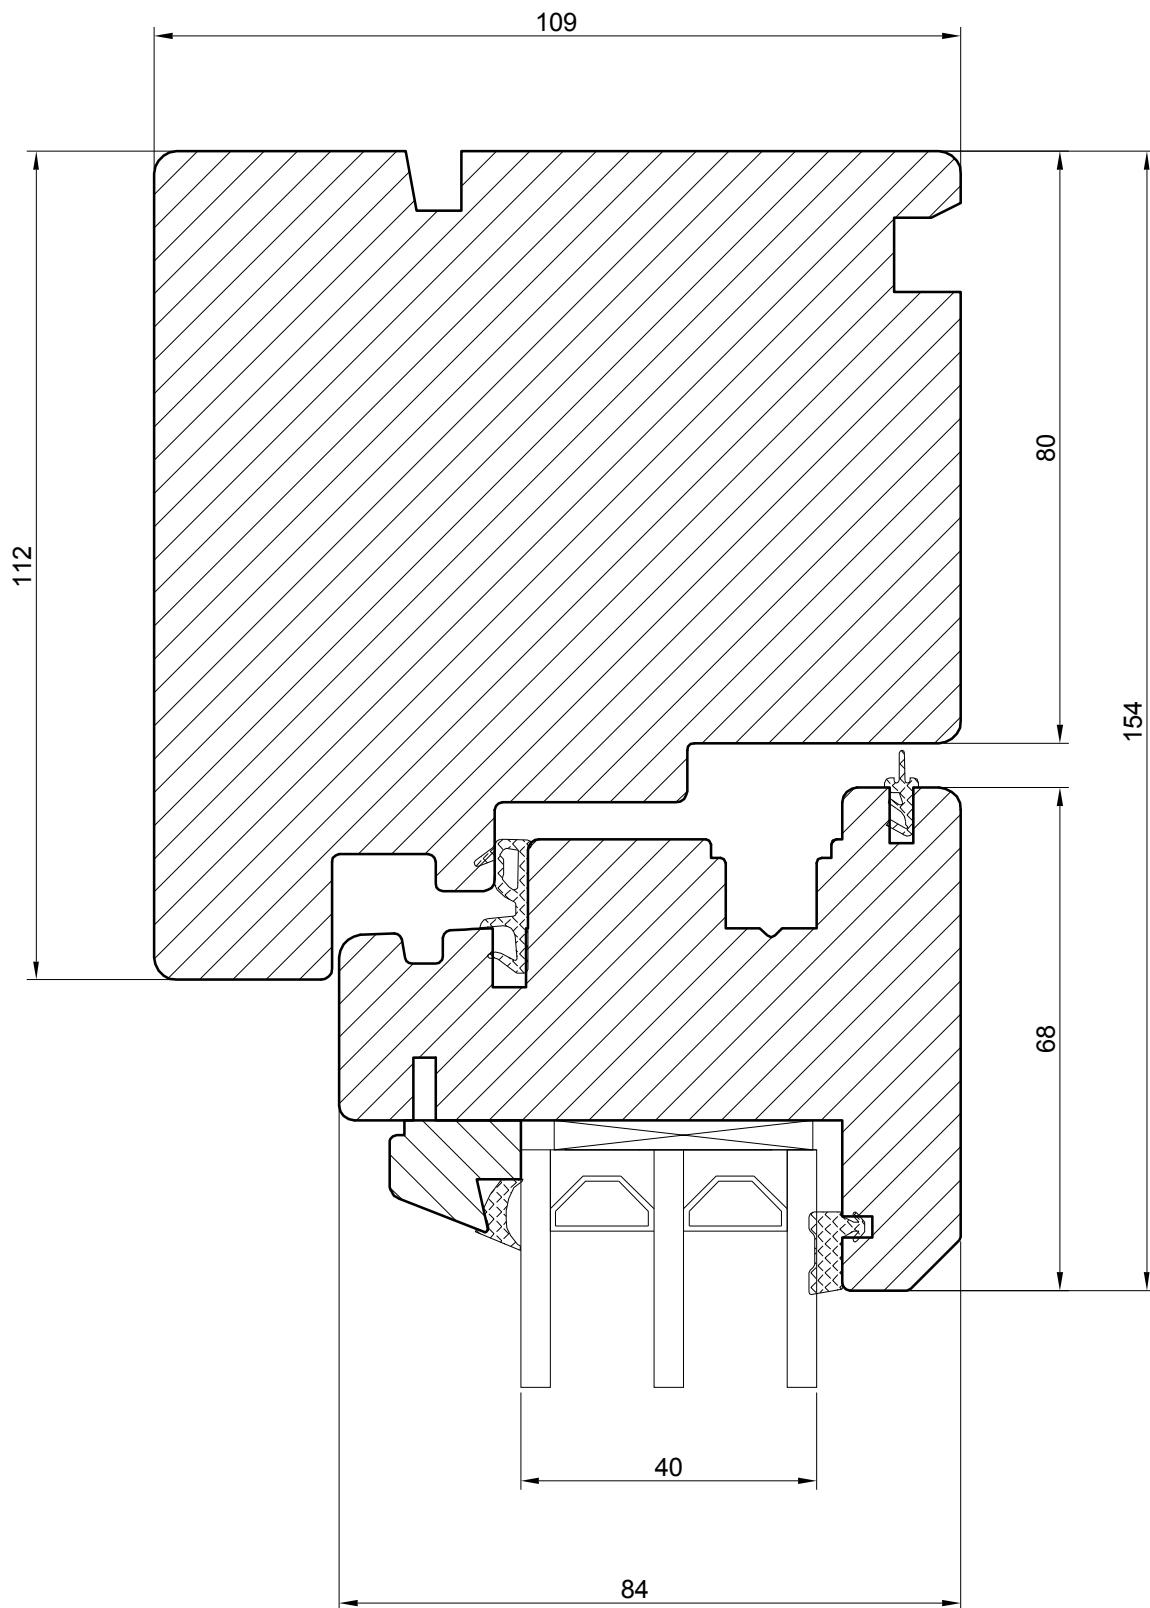


**TILT & TURN PASSIVE WINDOW ( inward opening )**

**NORWOOD SP.ZO.O.**

Ul. Rataja 6, Rusocin  
83-031 Łęgowo  
+48 692 22 00  
biuro@norwood.pl

Description **TT N109 TILT & TURN WINDOW**  
**HEAD SECTION 112 (40 mm glass)**

Revis.	Date	Size	1:1	Drw.	Date	02.01.2018
Verif.	Date	Drawing no.	TT - 40 - he112 - 01			

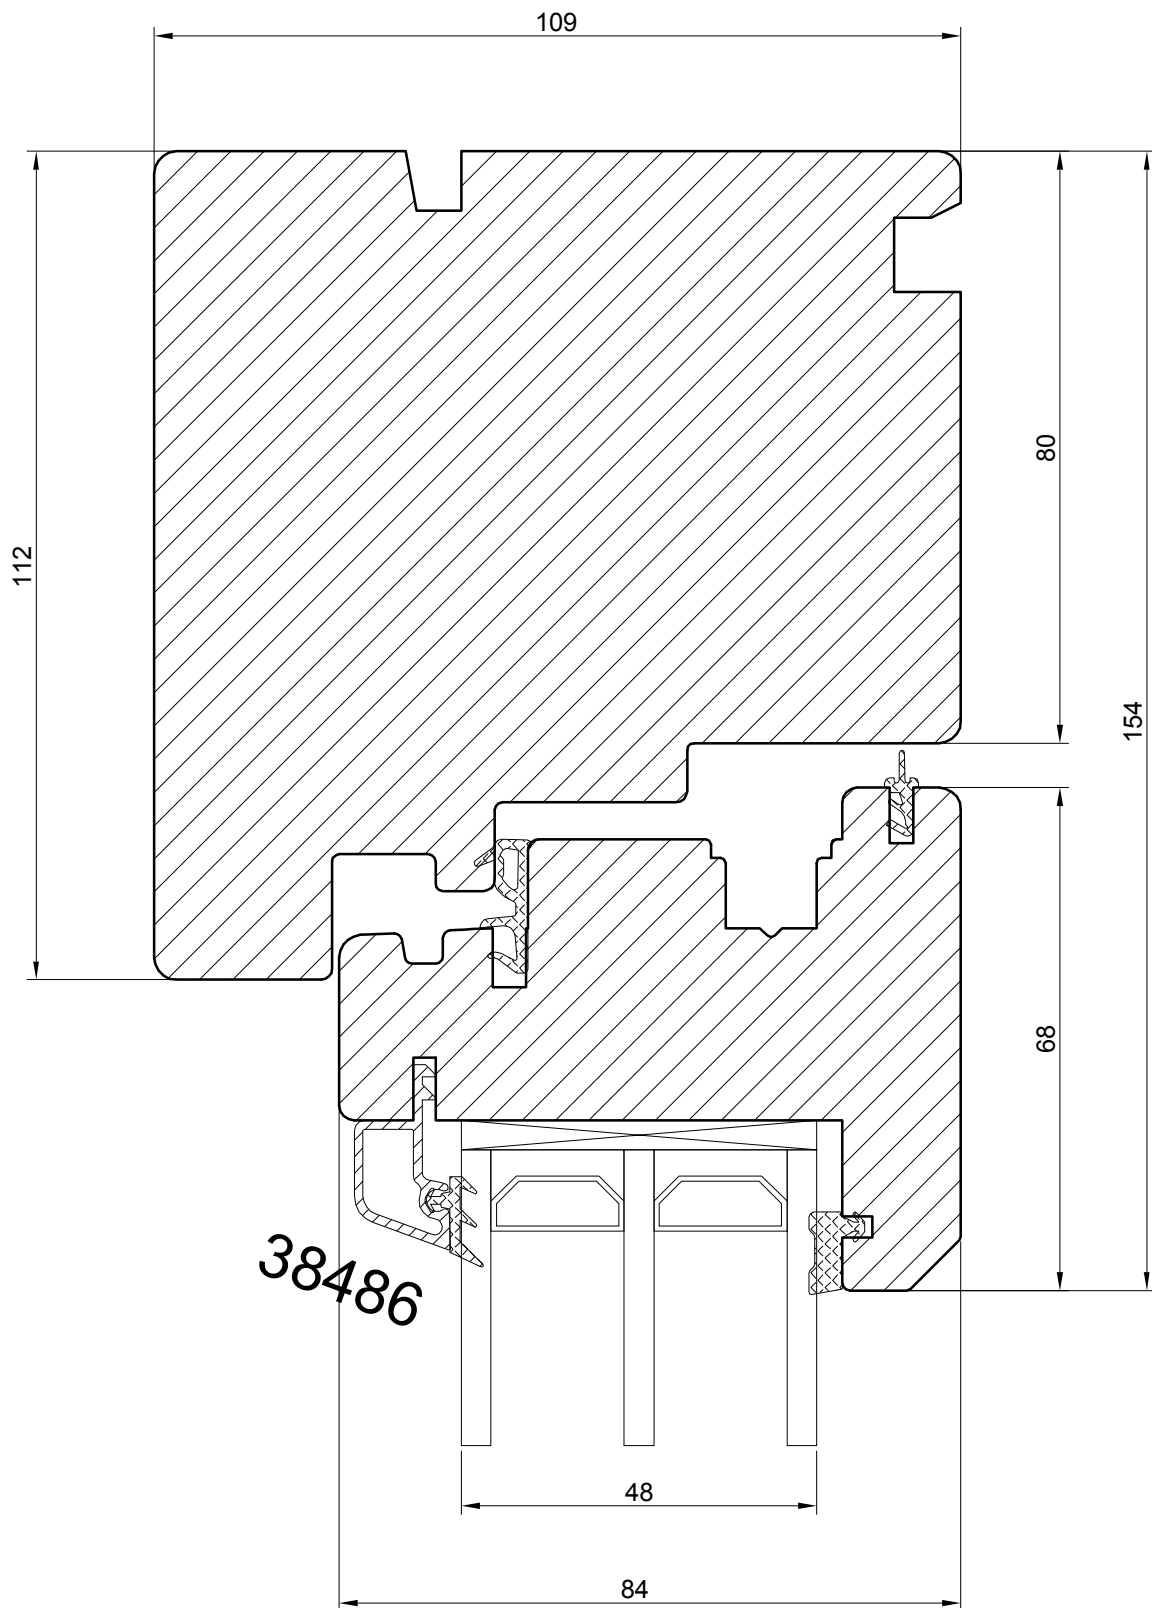


**TILT & TURN PASSIVE WINDOW ( inward opening )**

**NORWOOD SP.ZO.O.**

Ul. Rataja 6, Rusocin  
83-031 Łęgowo  
+48 692 22 00  
biuro@norwood.pl

Description **TT N109 TILT & TURN WINDOW**  
**HEAD SECTION 112 (48 mm glass)**

Revis.	Date	Size	1 : 1	Drw.	Date	02.01.2018
Verif.	Date	Drawing no.	TT - 48 - he112 - 01			

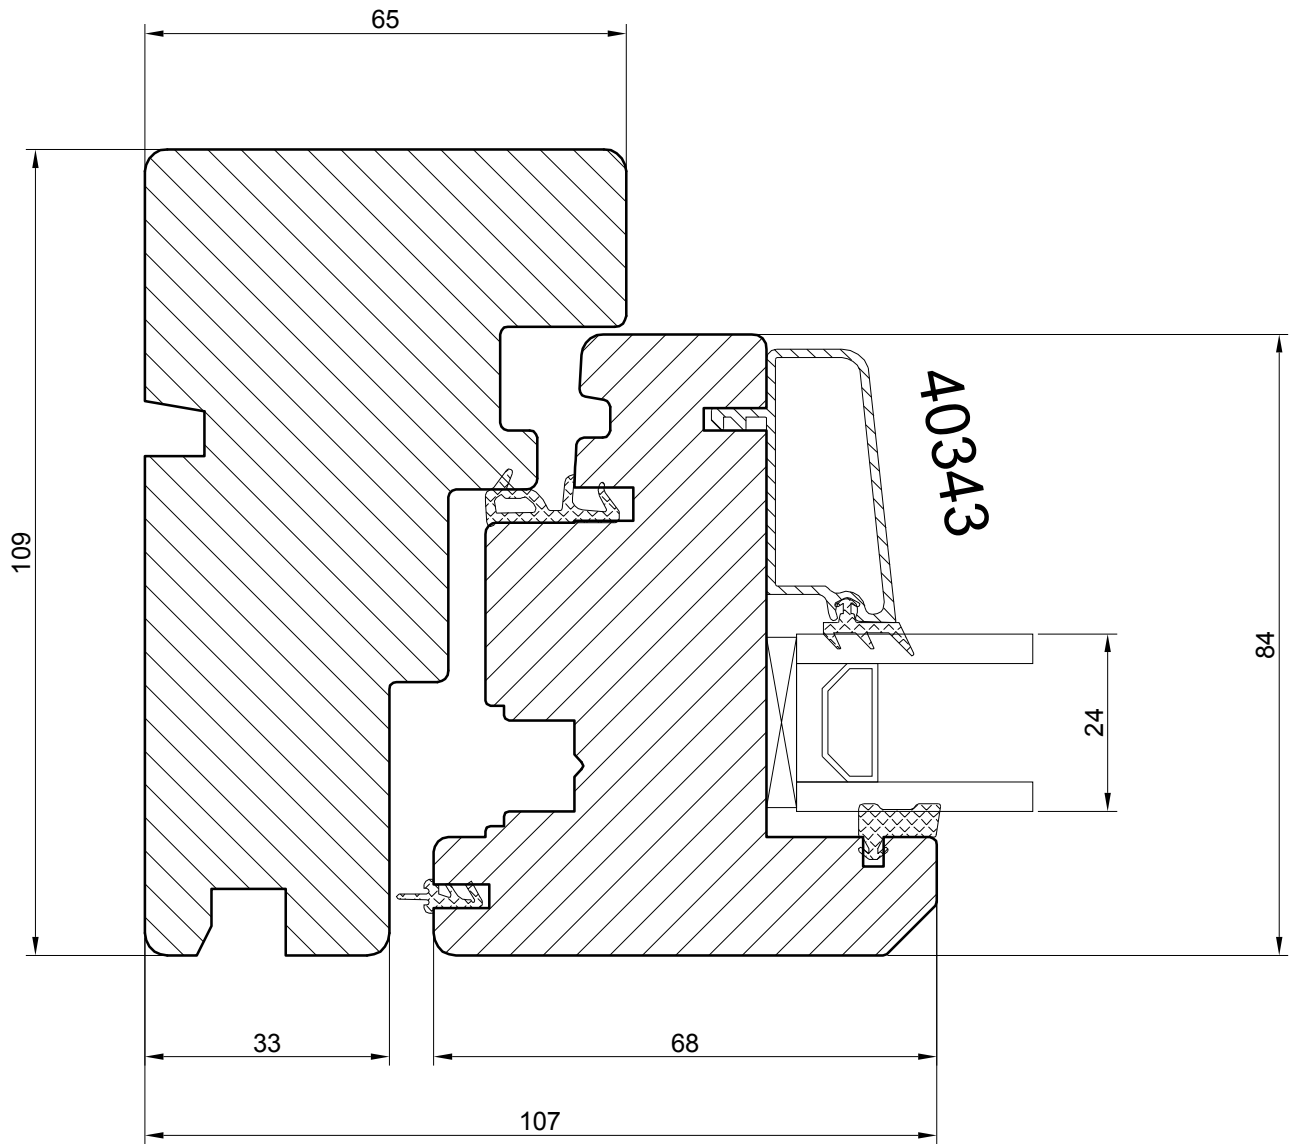


**TILT & TURN PASSIVE WINDOW ( inward opening )**

**NORWOOD SP.ZO.O.**

Ul. Rataja 6, Rusocin  
83-031 Łęgowo  
+48 692 22 00  
biuro@norwood.pl

Description **TT N109 TILT & TURN WINDOW  
JAMB SECTION (24 mm glass)**

Revis.	Date	Size	1:1	Drw.	Date	02.01.2018
Verif.	Date	Drawing no.	TT - 24 - se - 01			

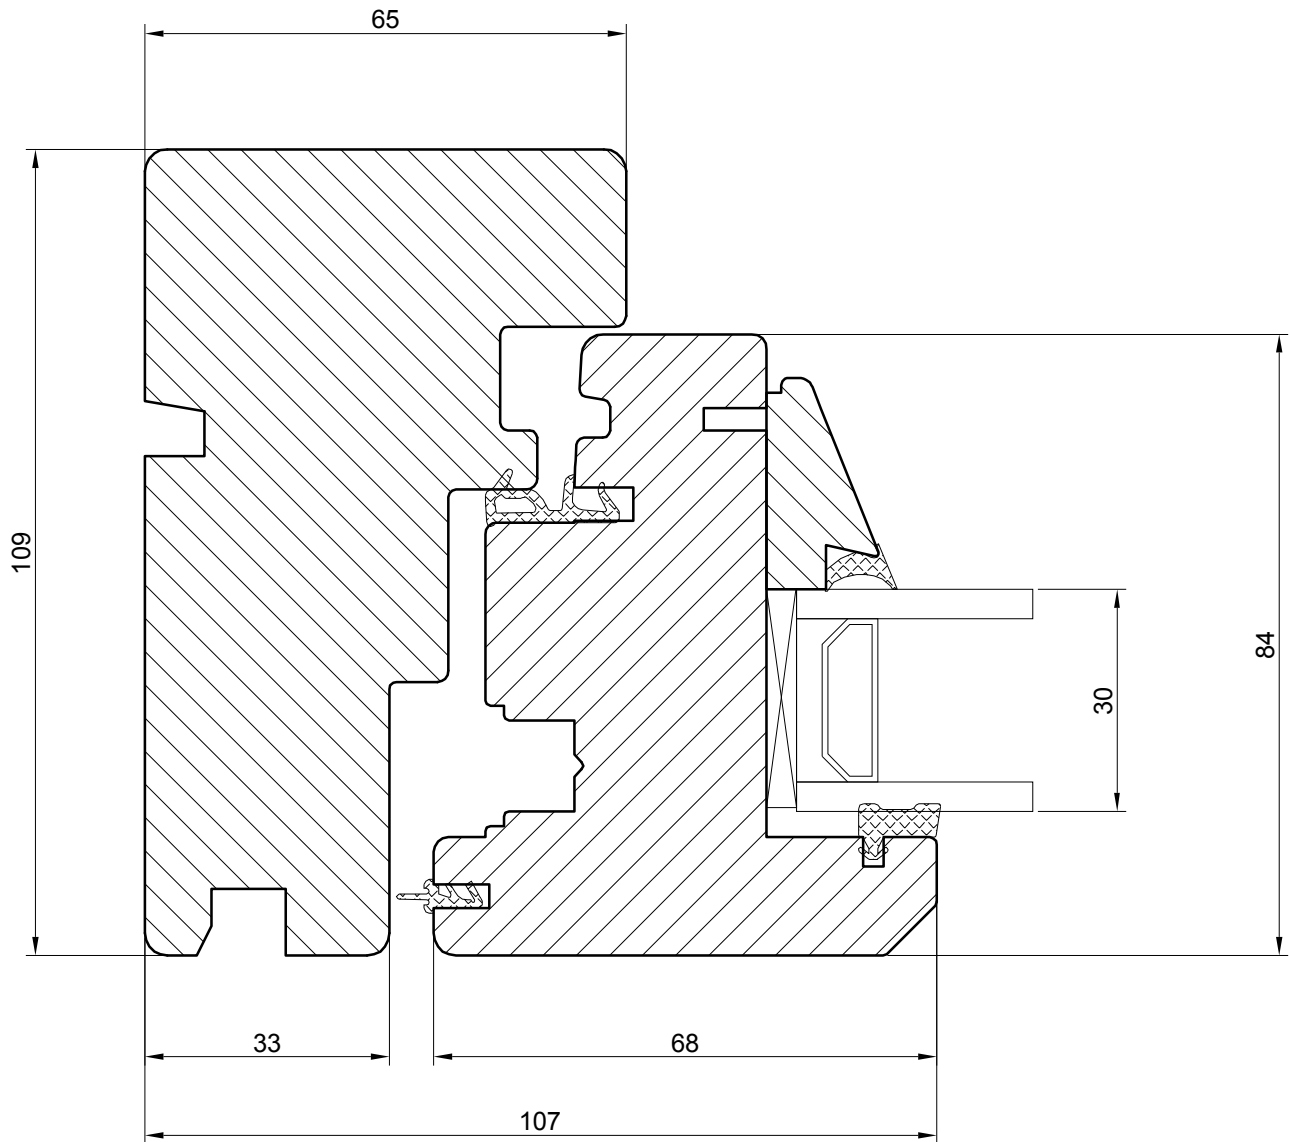


**TILT & TURN PASSIVE WINDOW ( inward opening )**

**NORWOOD SP.ZO.O.**

Ul. Rataja 6, Rusocin  
83-031 Łęgowo  
+48 692 22 00  
biuro@norwood.pl

<i>Description</i>		TT N109 TILT & TURN WINDOW JAMB SECTION (30 mm glass)			
<i>Revis.</i>	<i>Date</i>	<i>Size</i>	<i>Drw.</i>	<i>Date</i>	
		1:1		02.01.2018	
<i>Verif.</i>	<i>Date</i>	<i>Drawing no.</i>			
		TT - 30 - se - 01			

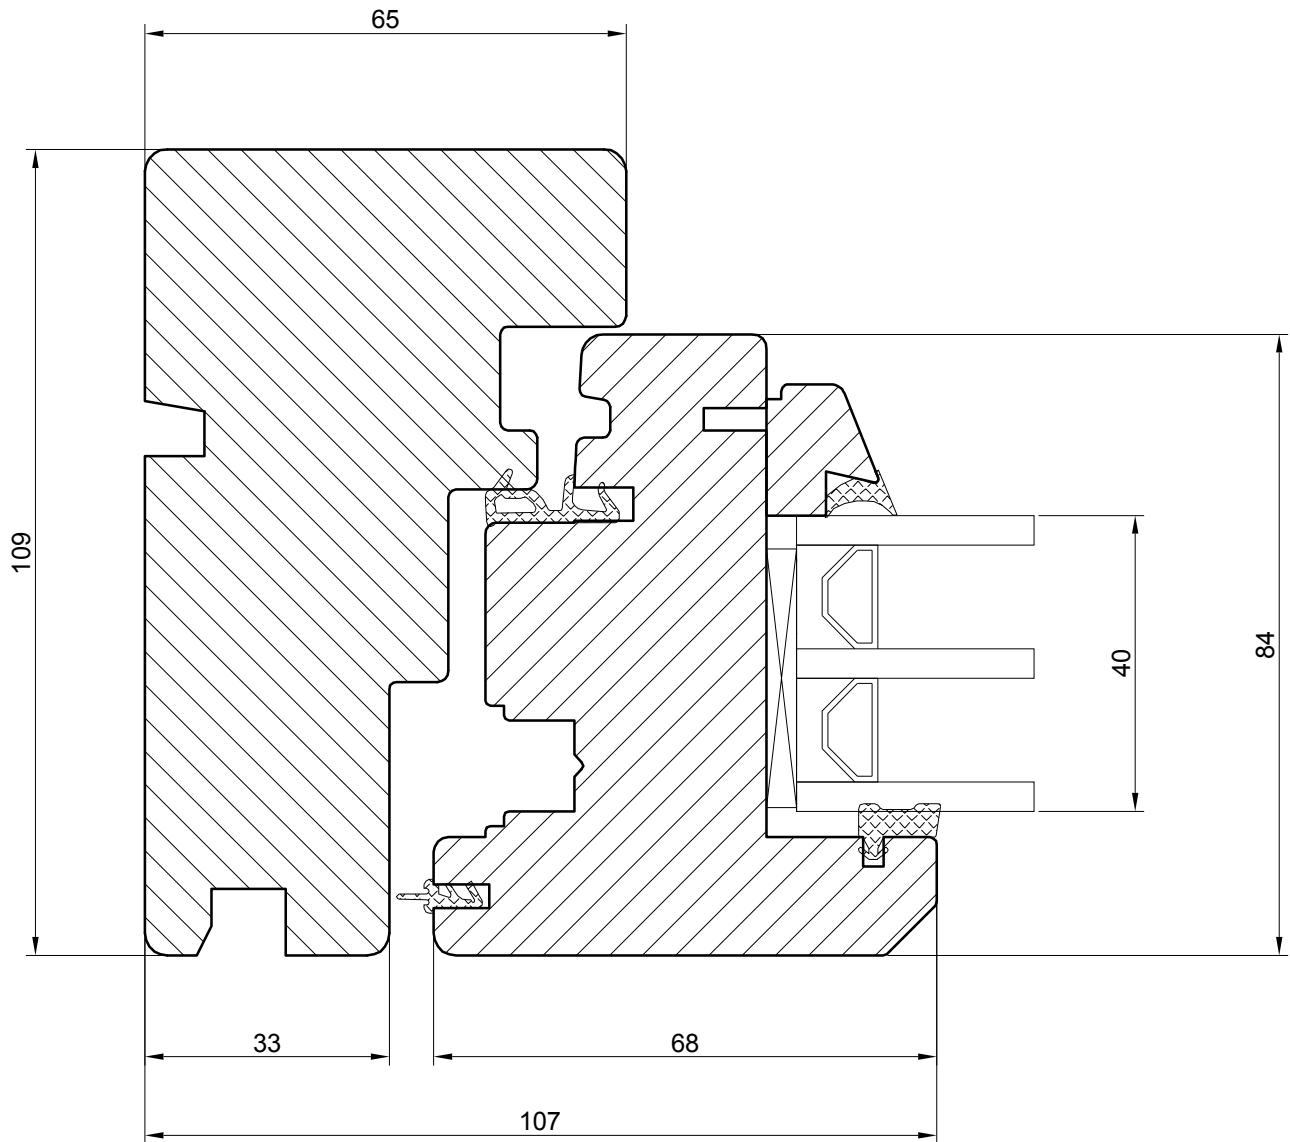


**TILT & TURN PASSIVE WINDOW ( inward opening )**

**NORWOOD SP.ZO.O.**

Ul. Rataja 6, Rusocin  
83-031 Łęgowo  
+48 692 22 00  
biuro@norwood.pl

Description **TT N109 TILT & TURN WINDOW**  
**JAMB SECTION (40 mm glass)**

Revis.	Date	Size	1:1	Drw.	Date	02.01.2018
Verif.	Date	Drawing no.	TT - 40 - se - 01			

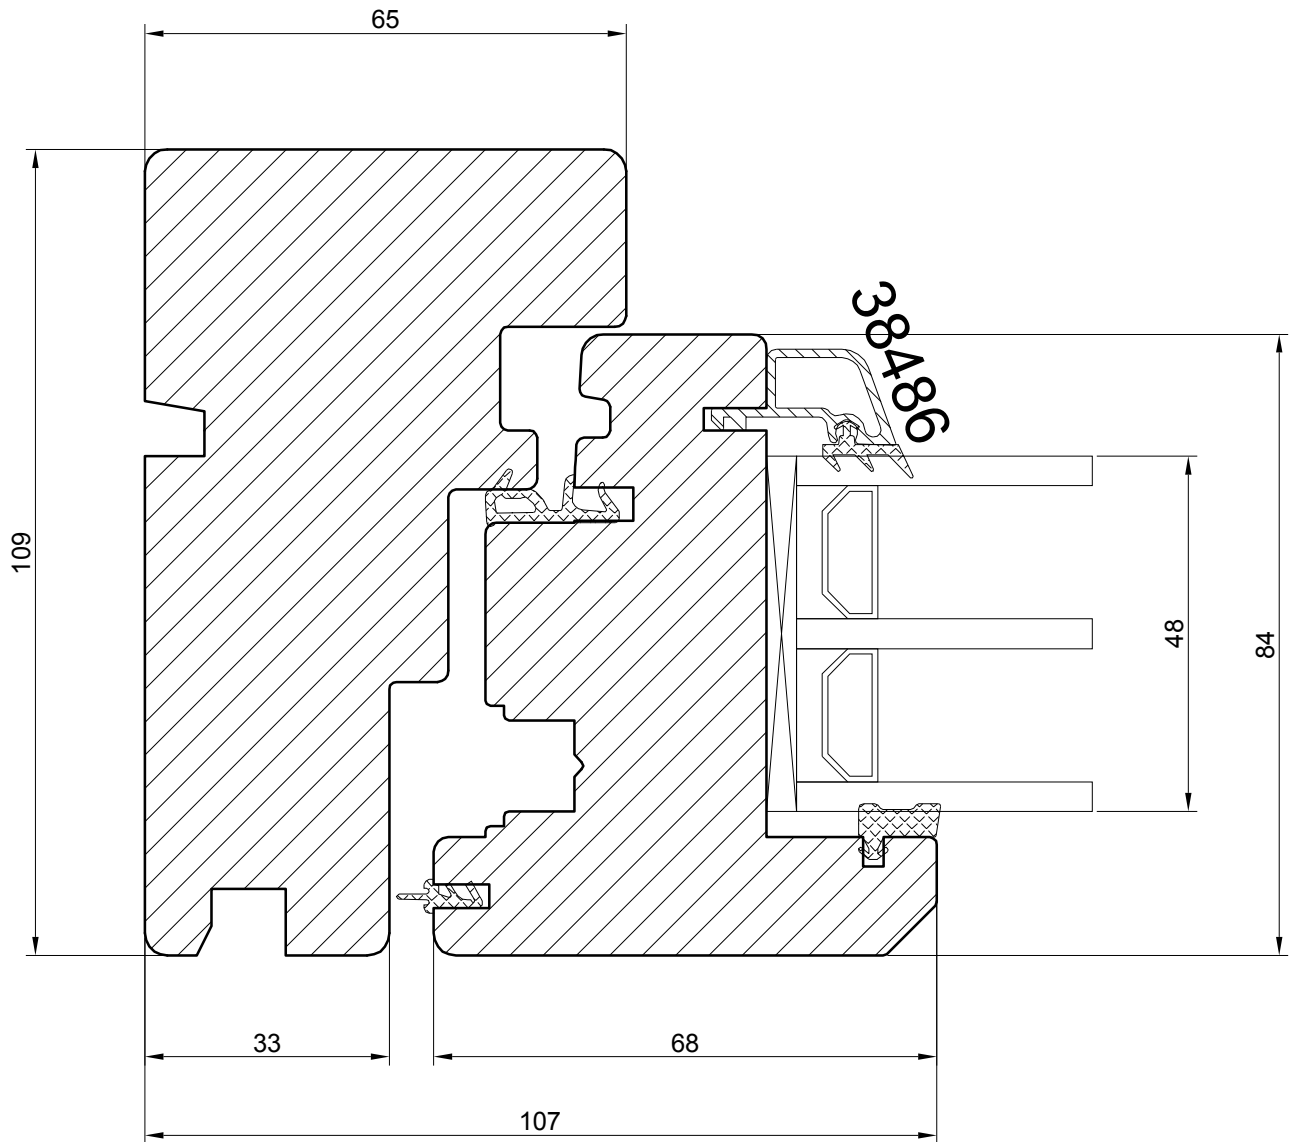


**TILT & TURN PASSIVE WINDOW ( inward opening )**

**NORWOOD SP.ZO.O.**

Ul. Rataja 6, Rusocin  
83-031 Łęgowo  
+48 692 22 00  
biuro@norwood.pl

<i>Description</i>		TT N109 TILT & TURN WINDOW JAMB SECTION (48 mm glass)			
<i>Revis.</i>	<i>Date</i>	<i>Size</i>	<i>Drw.</i>	<i>Date</i>	
		1:1		02.01.2018	
<i>Verif.</i>	<i>Date</i>	<i>Drawing no.</i>			
		TT - 48 - se - 01			



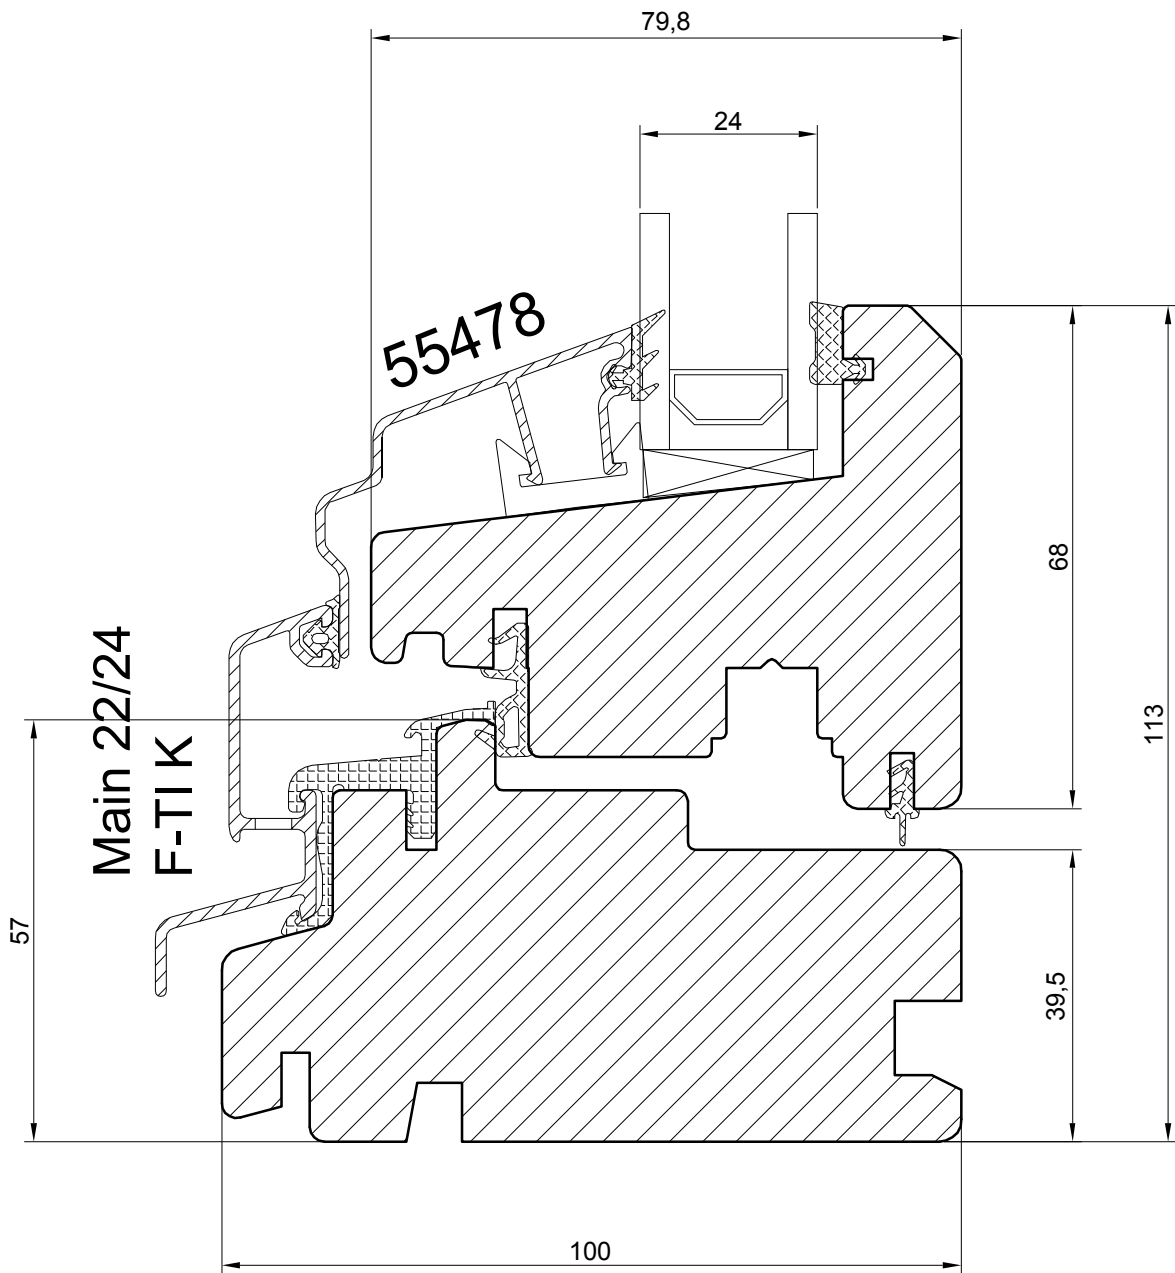


**TILT & TURN PASSIVE WINDOW ( inward opening )**

**NORWOOD SP.ZO.O.**

Ul. Rataja 6, Rusocin  
83-031 Łęgowo  
+48 692 22 00  
biuro@norwood.pl

Description **TT N109 TILT & TURN WINDOW**  
**SILL SECTION (24 mm glass)**

Revis.	Date	Size	1:1	Drw.	Date	02.01.2018
Verif.	Date	Drawing no.	TT - 24 - sl - 01			

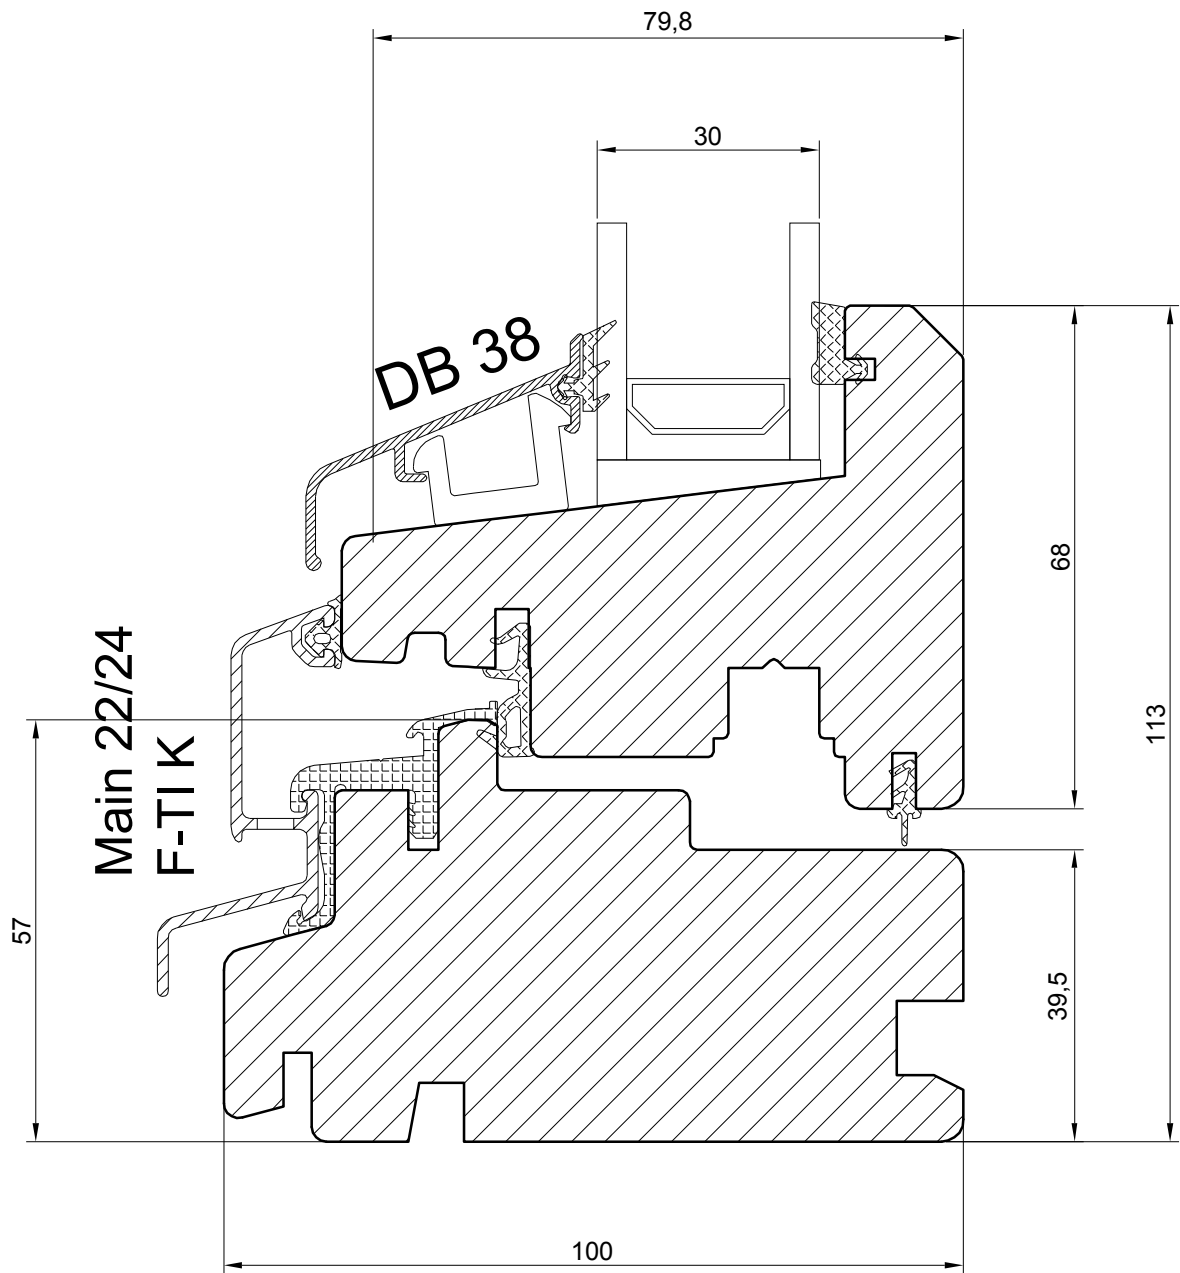


**TILT & TURN PASSIVE WINDOW ( inward opening )**

**NORWOOD SP.ZO.O.**

Ul. Rataja 6, Rusocin  
83-031 Łęgowo  
+48 692 22 00  
biuro@norwood.pl

Description **TT N109 TILT & TURN WINDOW**  
**SILL SECTION (30 mm glass)**

Revis.	Date	Size	1:1	Draw.	Date	02.01.2018
Verif.	Date	Drawing no.	TT - 30 - sl - 01			

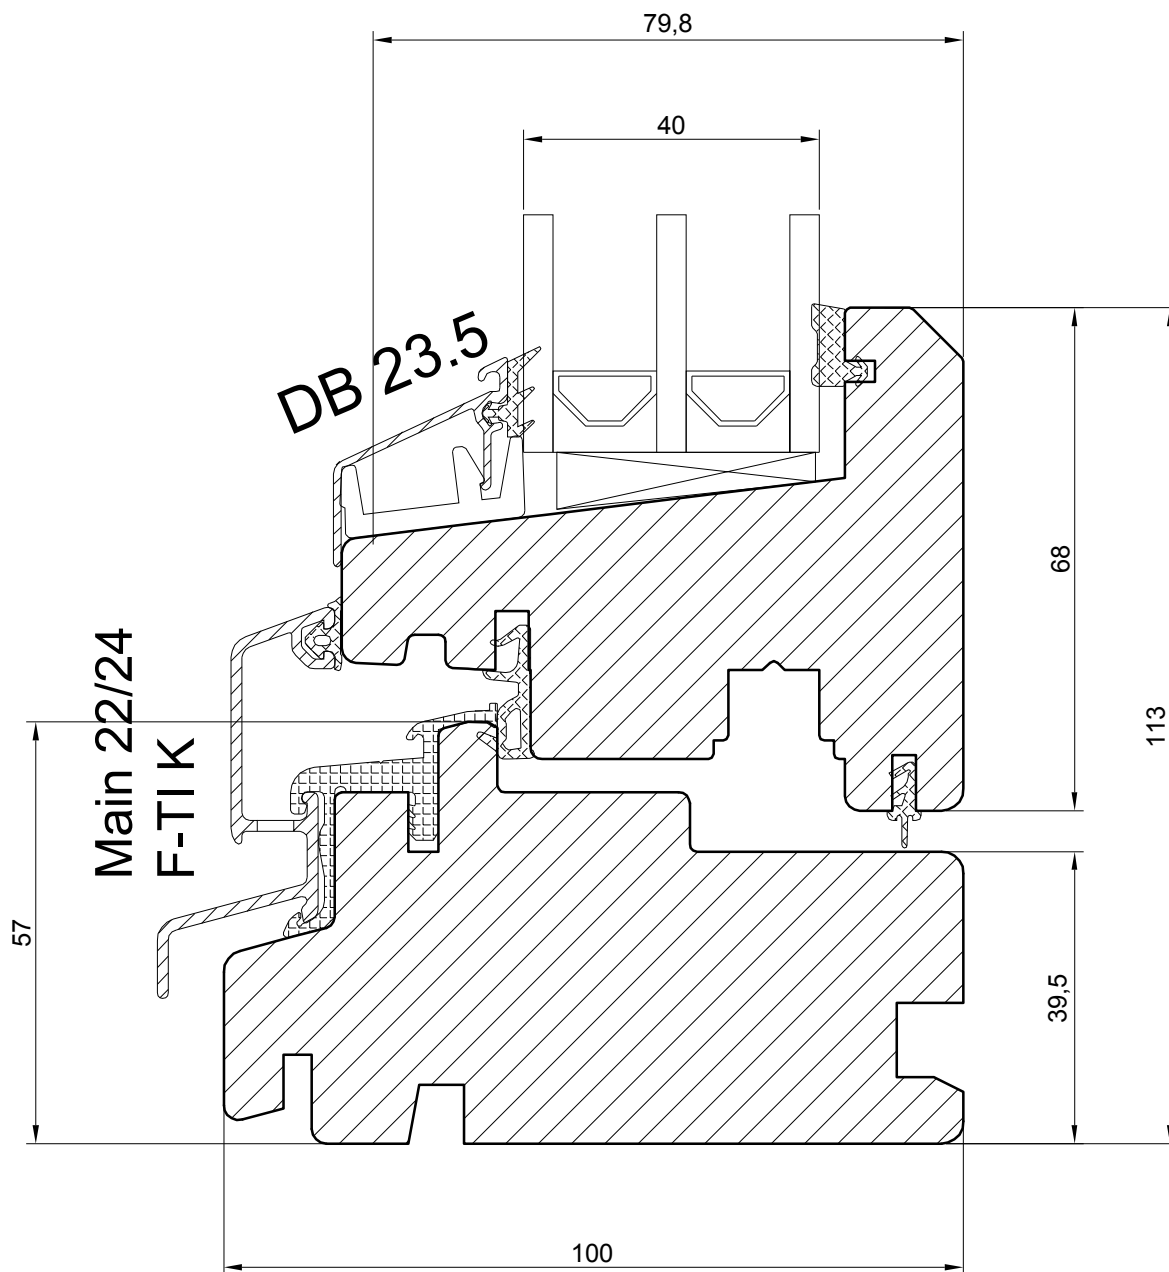


**TILT & TURN PASSIVE WINDOW ( inward opening )**

**NORWOOD SP.ZO.O.**

Ul. Rataja 6, Rusocin  
83-031 Łęgowo  
+48 692 22 00  
biuro@norwood.pl

Description **TT N109 TILT & TURN WINDOW  
SILL SECTION (40 mm glass)**

Revis.	Date	Size	1:1	Draw.	Date	02.01.2018
Verif.	Date	Drawing no.	TT - 40 - sl - 01			

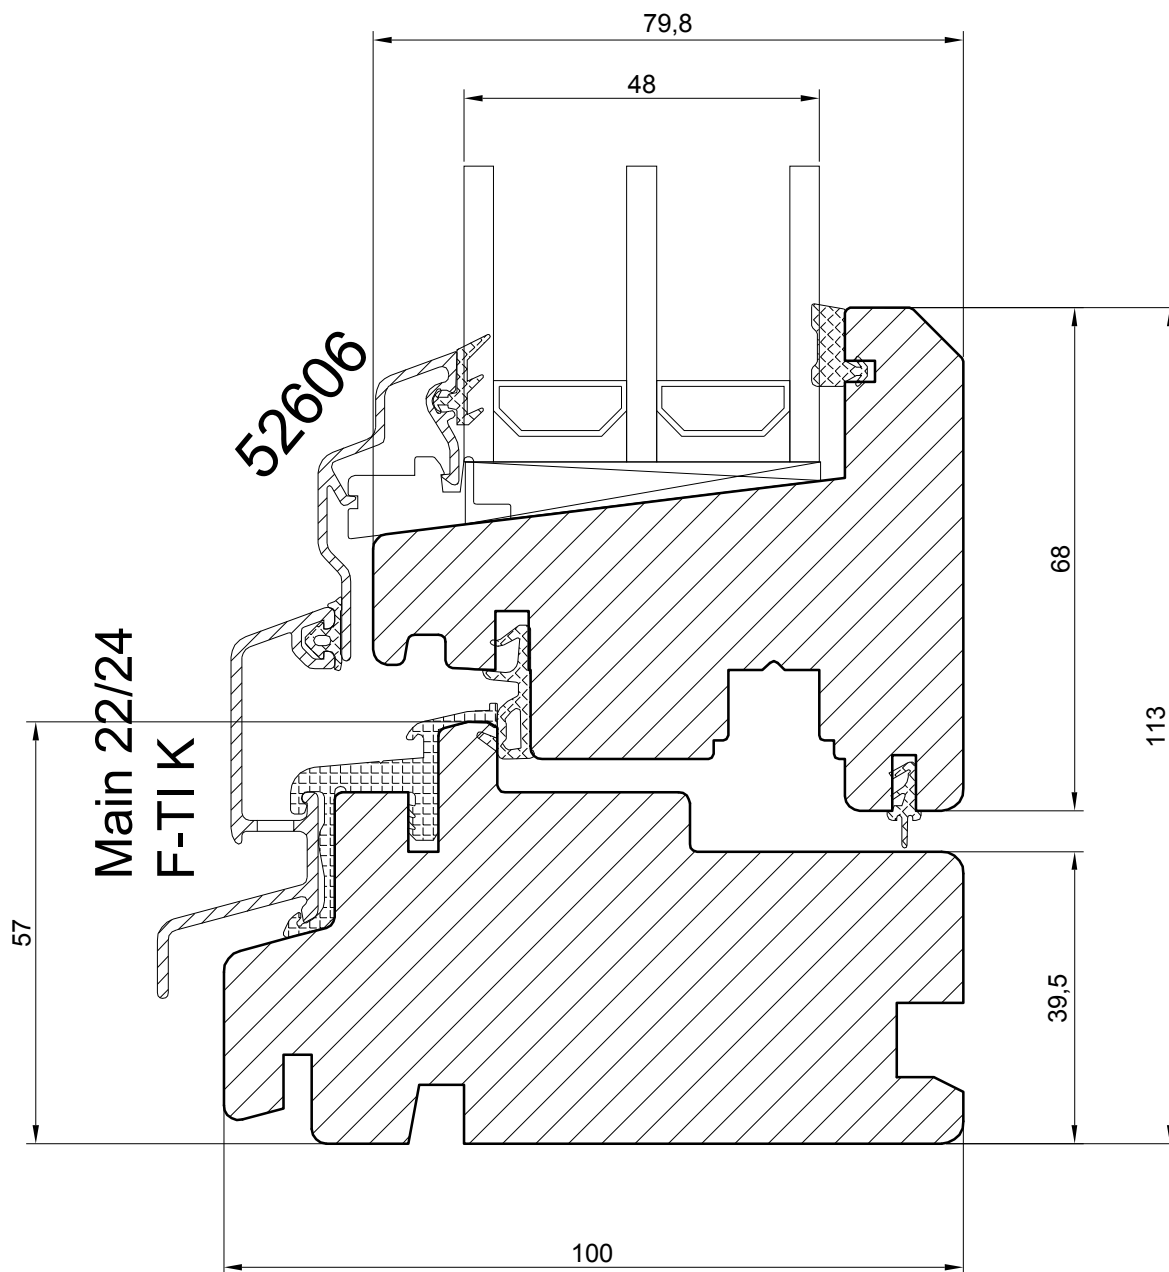


**TILT & TURN PASSIVE WINDOW ( inward opening )**

**NORWOOD SP.ZO.O.**

Ul. Rataja 6, Rusocin  
83-031 Łęgowo  
+48 692 22 00  
biuro@norwood.pl

Description **TT N109 TILT & TURN WINDOW**  
**SILL SECTION (48 mm glass)**

Revis.	Date	Size	1:1	Drw.	Date	02.01.2018
Verif.	Date	Drawing no.	TT - 48 - sl - 01			

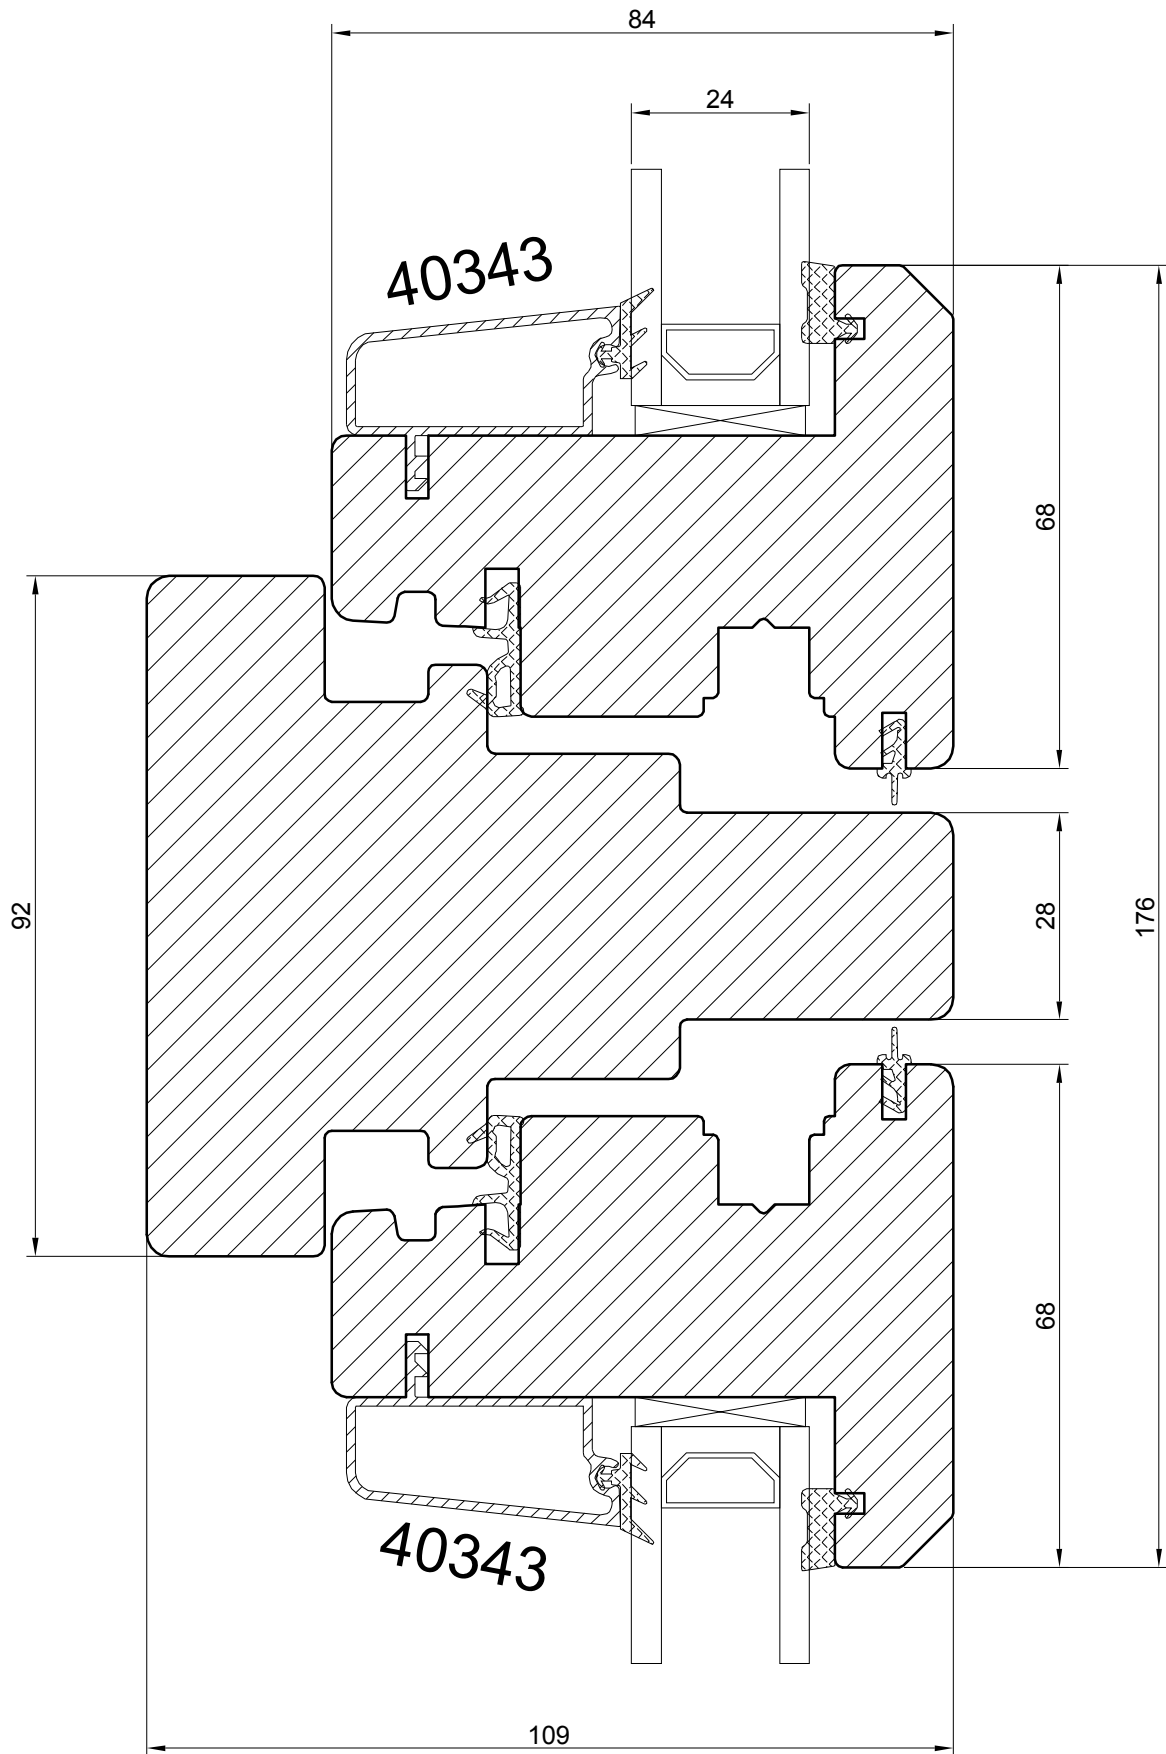


**TILT & TURN PASSIVE WINDOW ( inward opening )**

**NORWOOD SP.ZO.O.**

Ul. Rataja 6, Rusocin  
83-031 Łęgowo  
+48 692 22 00  
biuro@norwood.pl

Description **TT N109 TILT & TURN WINDOW**  
**MULLION (24 mm glass)**

Revis.	Date	Size	1 : 1	Drw.	Date	02.01.2018
Verif.	Date	Drawing no.	TT - 24 - ml - 01			

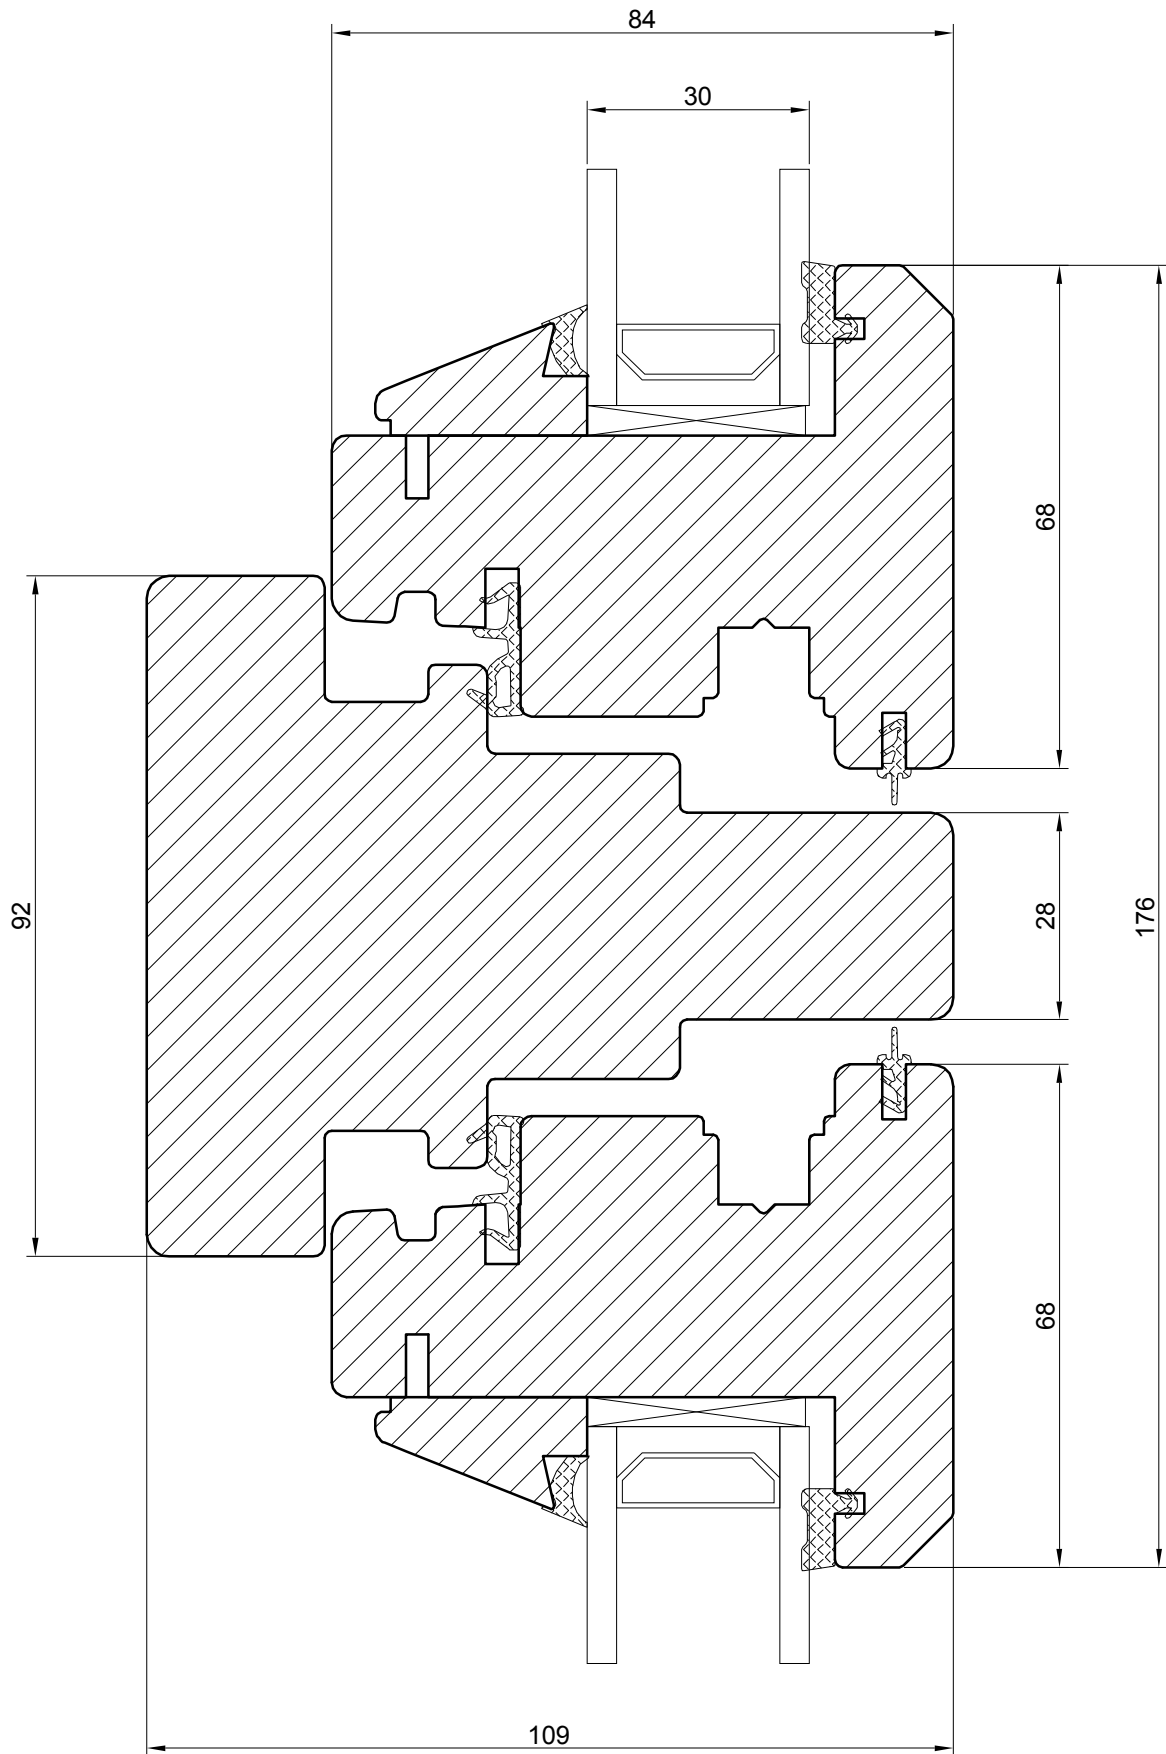


**TILT & TURN PASSIVE WINDOW ( inward opening )**

**NORWOOD SP.ZO.O.**

Ul. Rataja 6, Rusocin  
83-031 Łęgowo  
+48 692 22 00  
biuro@norwood.pl

Description **TT N109 TILT & TURN WINDOW**  
**MULLION (30 mm glass)**

Revis.	Date	Size	1 : 1	Drw.	Date	02.01.2018
Verif.	Date	Drawing no.	TT - 30 - ml - 01			

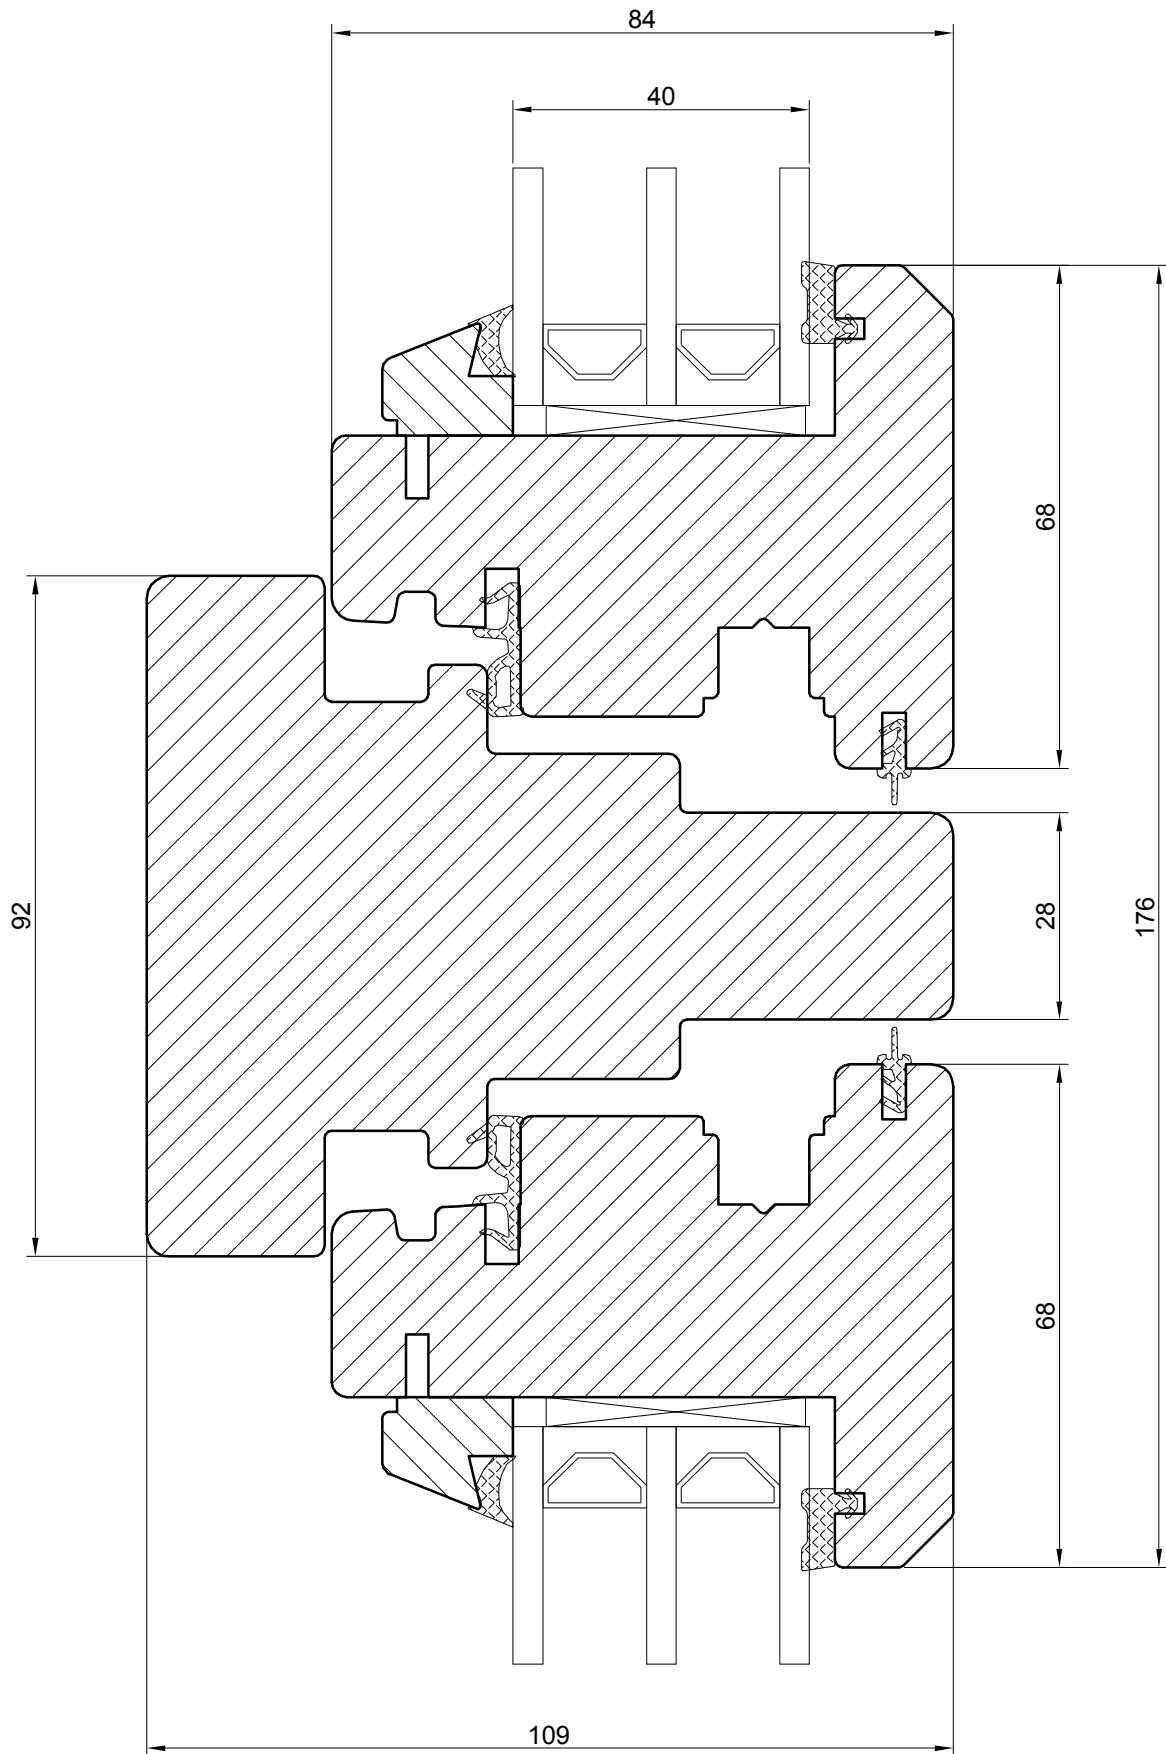


**TILT & TURN PASSIVE WINDOW ( inward opening )**

**NORWOOD SP.ZO.O.**

Ul. Rataja 6, Rusocin  
83-031 Łęgowo  
+48 692 22 00  
biuro@norwood.pl

Description **TT N109 TILT & TURN WINDOW**  
**MULLION (40 mm glass)**

Revis.	Date	Size	1 : 1	Drw.	Date	02.01.2018
Verif.	Date	Drawing no.	TT - 40 - ml - 01			

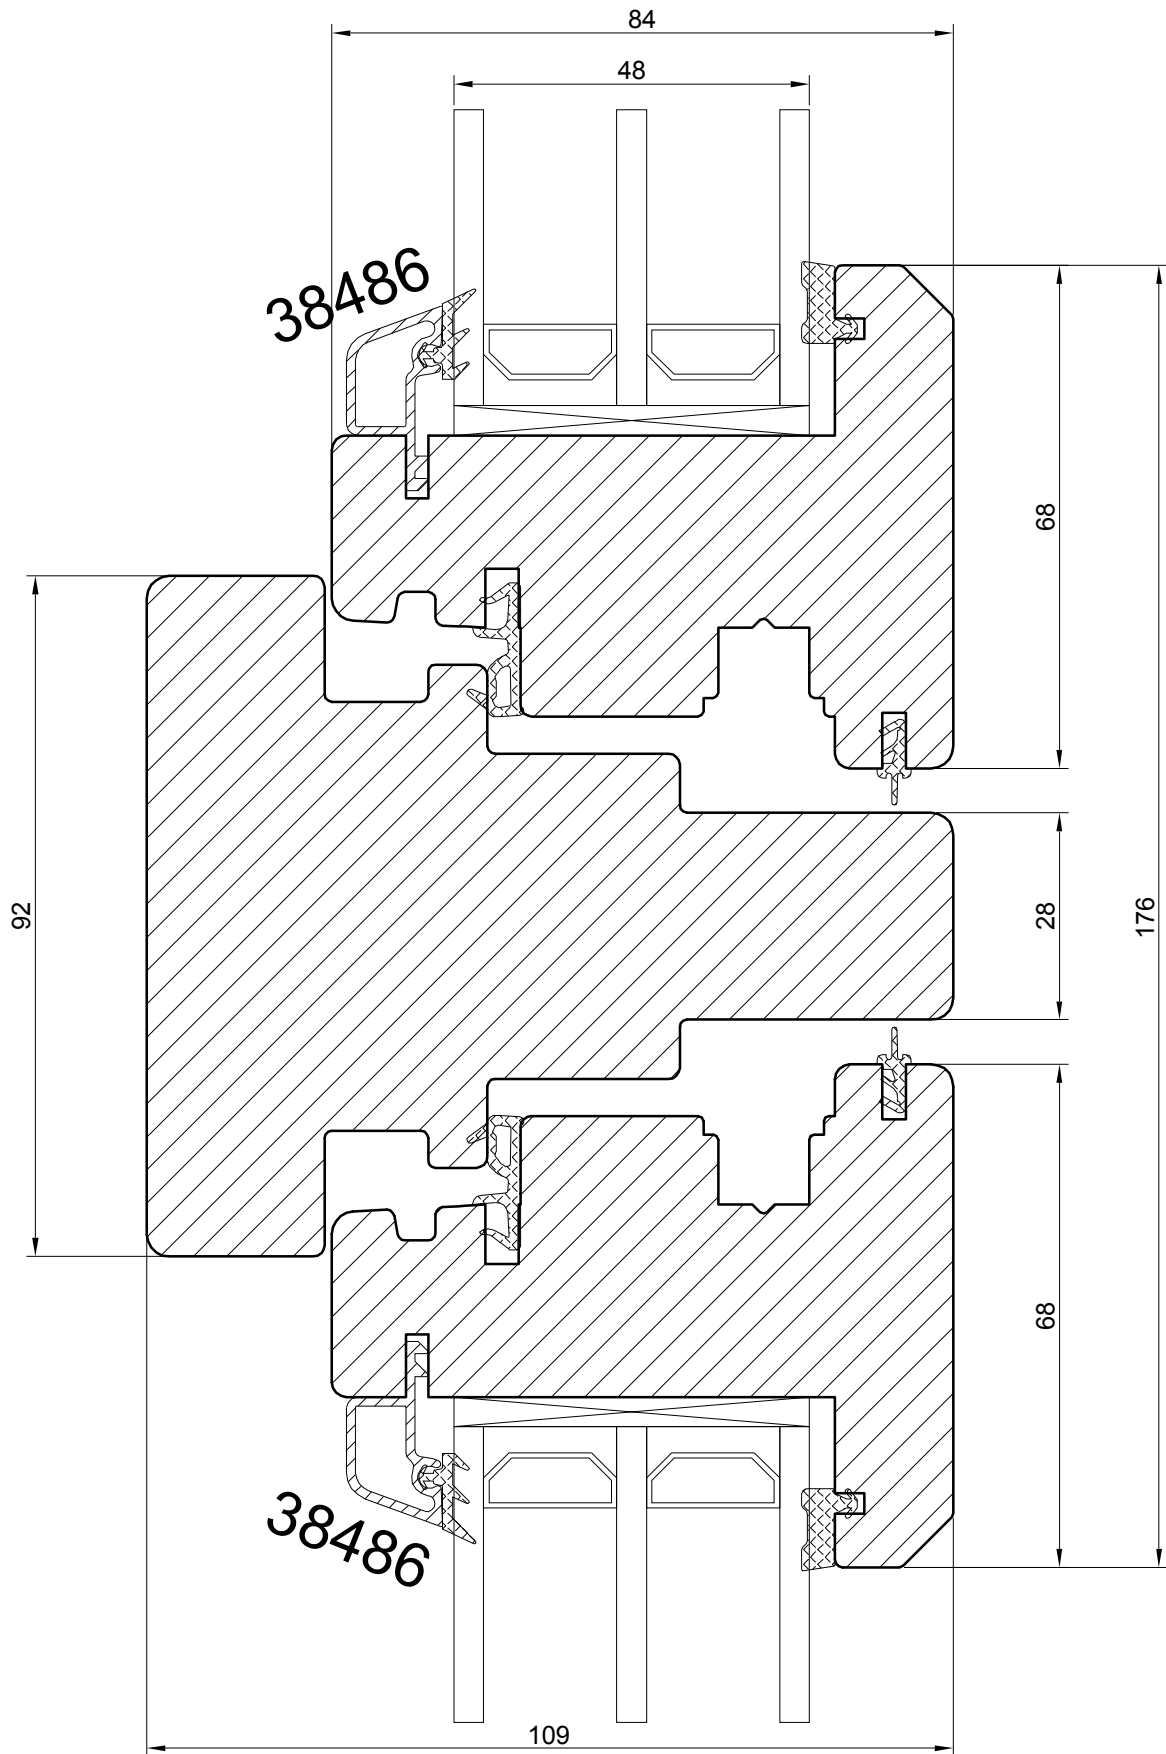

**TILT & TURN PASSIVE WINDOW ( inward opening )**


**NORWOOD SP.ZO.O.**

Ul. Rataja 6, Rusocin  
83-031 Łęgowo  
+48 692 22 00  
biuro@norwood.pl

Description **TT N109 TILT & TURN WINDOW**  
**MULLION (48 mm glass)**

Revis.	Date	Size	1 : 1	Drw.	Date	02.01.2018
Verif.	Date	Drawing no.	TT - 48 - ml - 01			



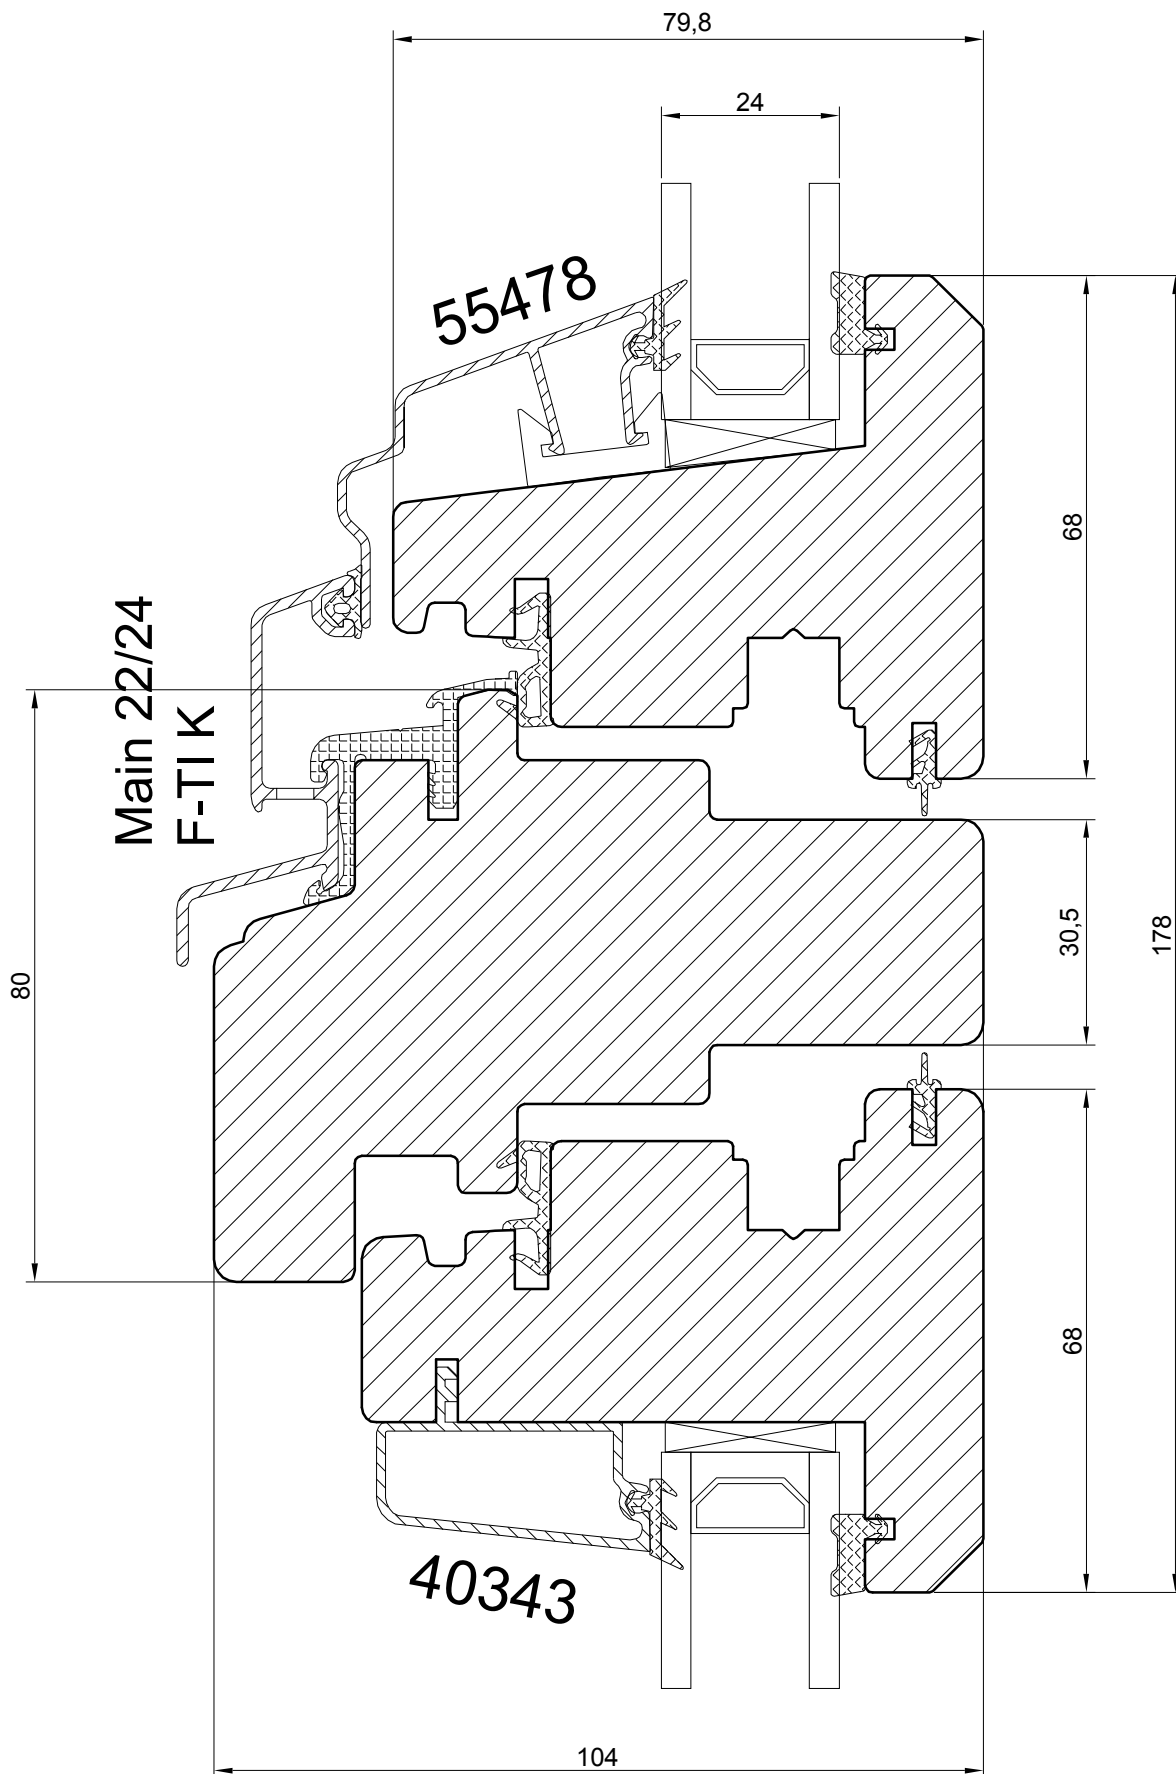


**TILT & TURN PASSIVE WINDOW ( inward opening )**

**NORWOOD SP.ZO.O.**

Ul. Rataja 6, Rusocin  
83-031 Łęgowo  
+48 692 22 00  
biuro@norwood.pl

Description **TT N109 TILT & TURN WINDOW  
TRANSOM (24 mm glass)**

Revis.	Date	Size	1 : 1	Drw.	Date	02.01.2018
Verif.	Date	Drawing no.		TT - 24 - ts - 01		

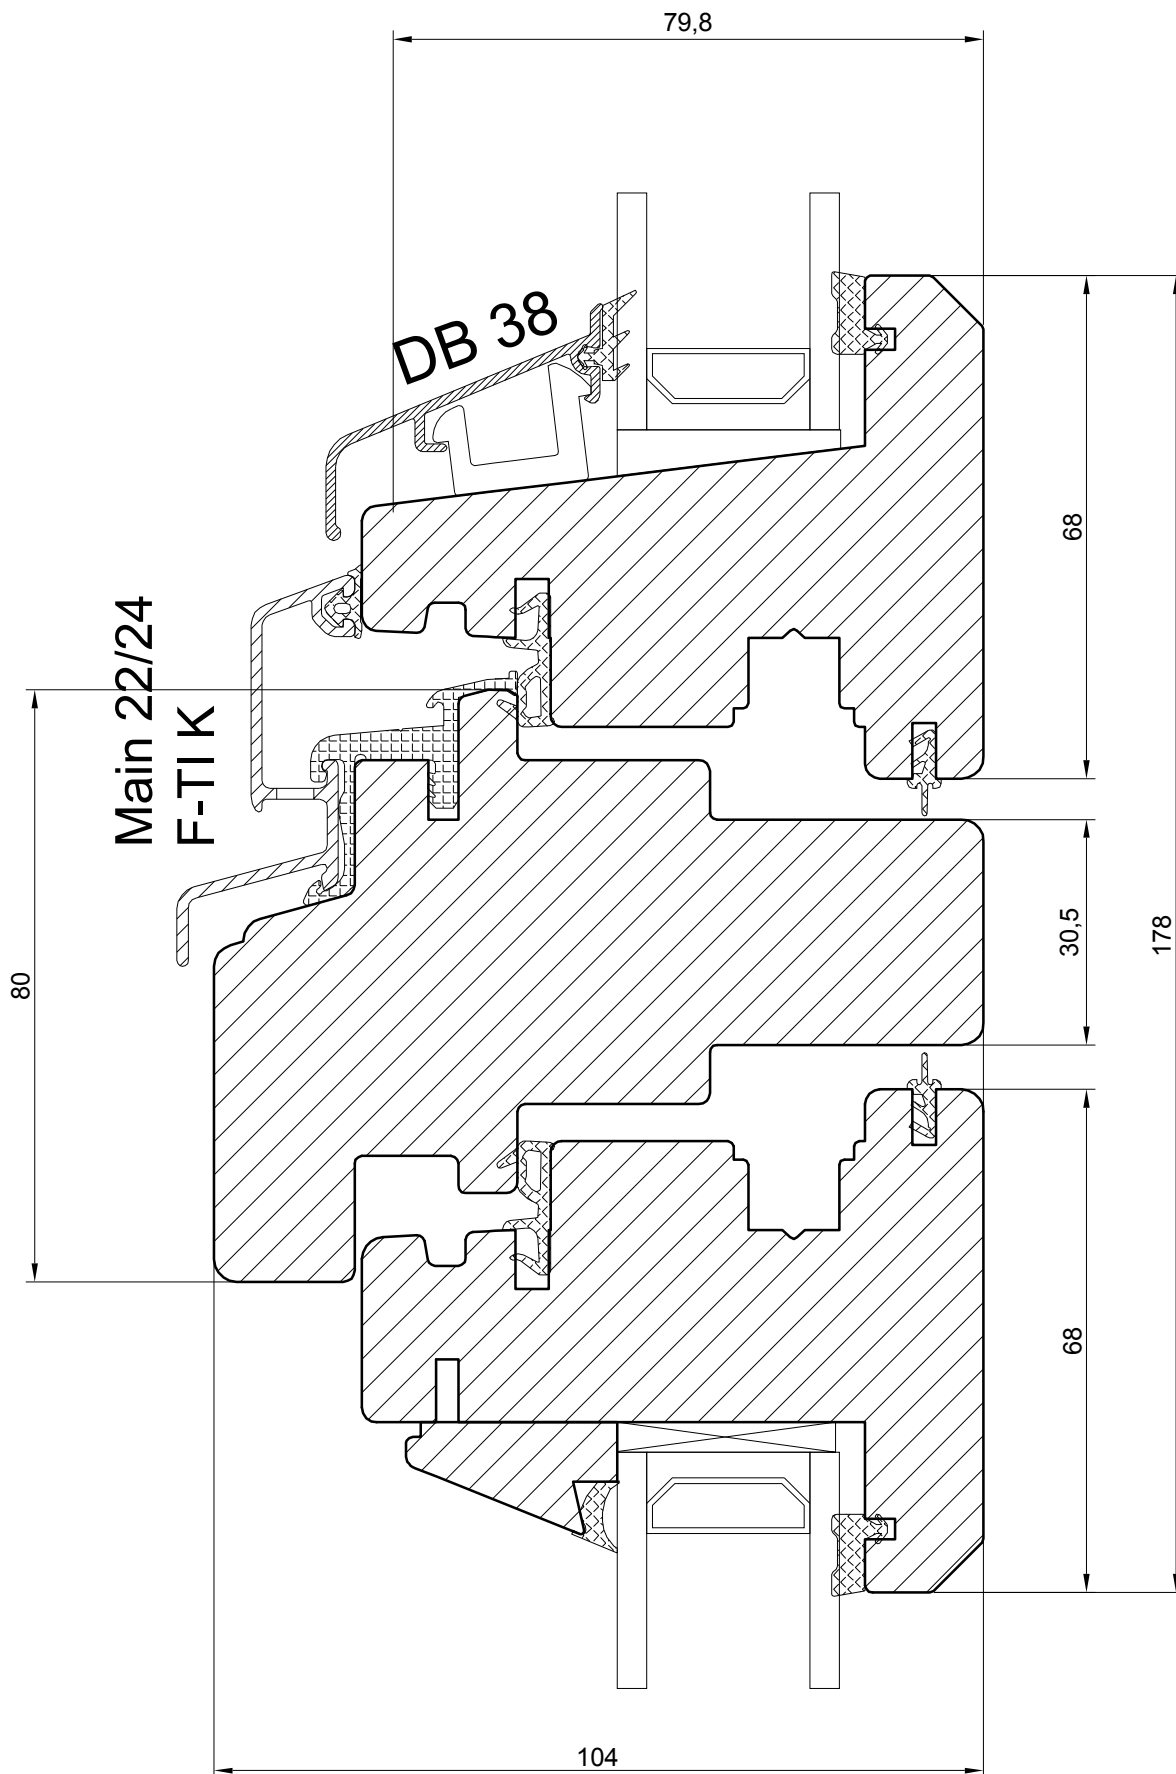


**TILT & TURN PASSIVE WINDOW ( inward opening )**

**NORWOOD SP.ZO.O.**

Ul. Rataja 6, Rusocin  
83-031 Łęgowo  
+48 692 22 00  
biuro@norwood.pl

Description **TT N109 TILT & TURN WINDOW  
TRANSOM (30 mm glass)**

Revis.	Date	Size	1:1	Drw.	Date	02.01.2018
Verif.	Date	Drawing no.	TT - 30 - ts - 01			

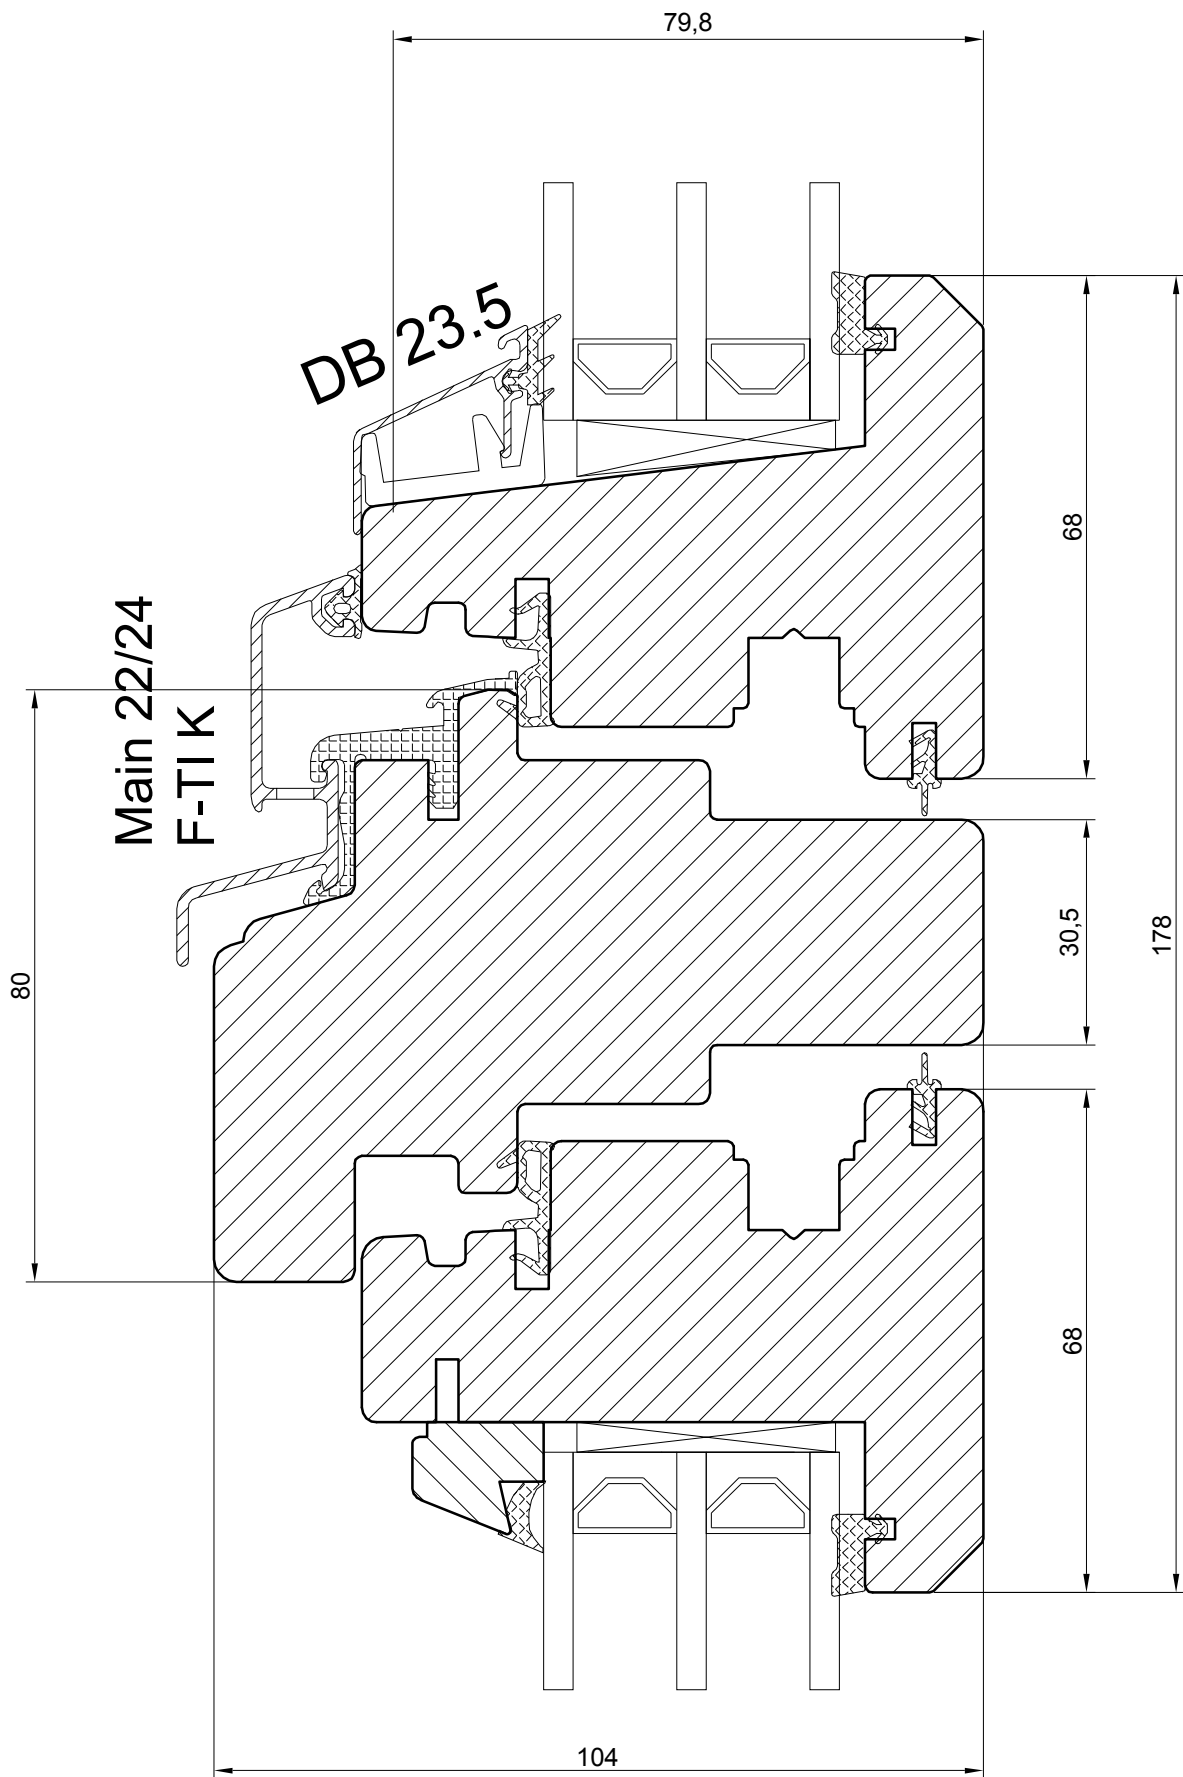


**TILT & TURN PASSIVE WINDOW ( inward opening )**

**NORWOOD SP.ZO.O.**

Ul. Rataja 6, Rusocin  
83-031 Łęgowo  
+48 692 22 00  
biuro@norwood.pl

<i>Description</i>		TT N109 TILT & TURN WINDOW TRANSOM (40 mm glass)			
<i>Revis.</i>	<i>Date</i>	<i>Size</i>	<i>Drw.</i>	<i>Date</i>	
		1:1		02.01.2018	
<i>Verif.</i>	<i>Date</i>	<i>Drawing no.</i>			
		TT - 40 - ts - 01			

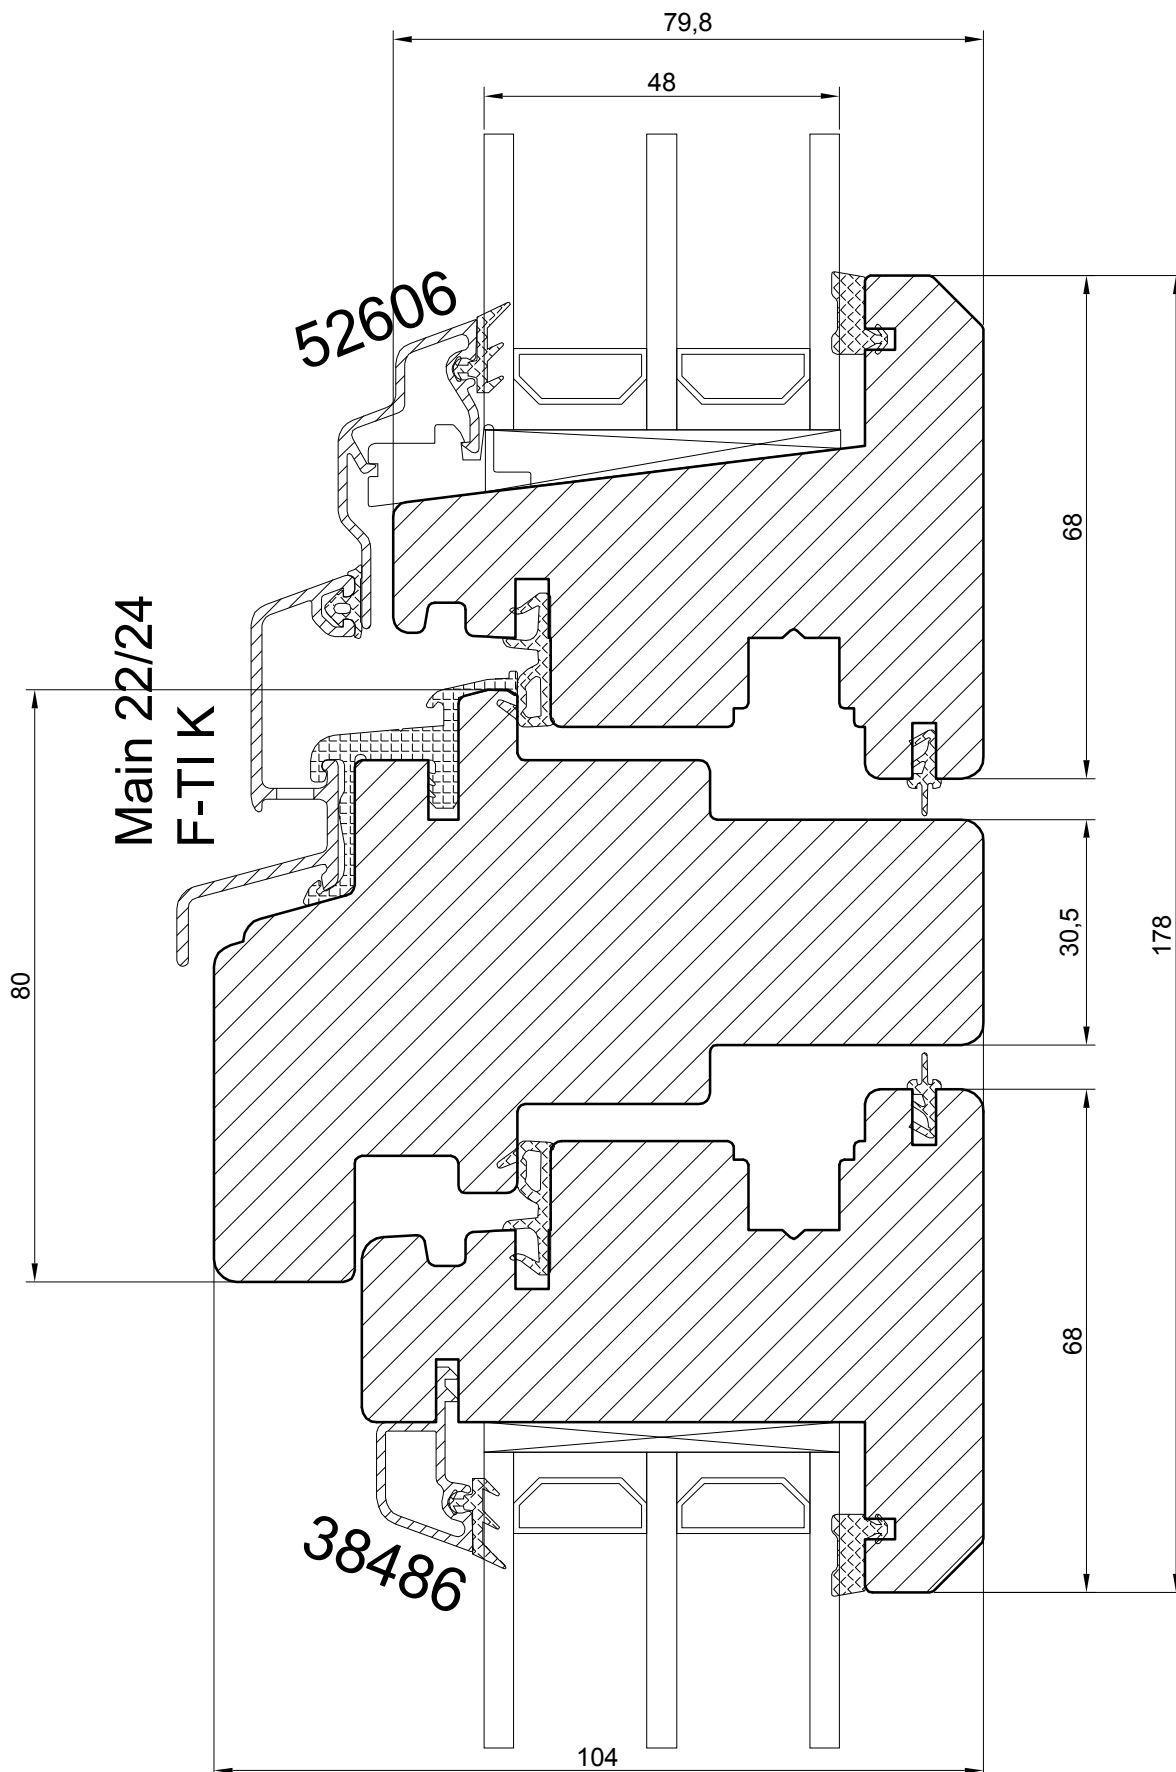


**TILT & TURN PASSIVE WINDOW ( inward opening )**

**NORWOOD SP.ZO.O.**

Ul. Rataja 6, Rusocin  
83-031 Łęgowo  
+48 692 22 00  
biuro@norwood.pl

Description		TT N109 TILT & TURN WINDOW TRANSOM (48 mm glass)			
Revis.	Date	Size	1:1	Drw.	Date
Verif.	Date	Drawing no.		TT - 48 - ts - 01	
					02.01.2018

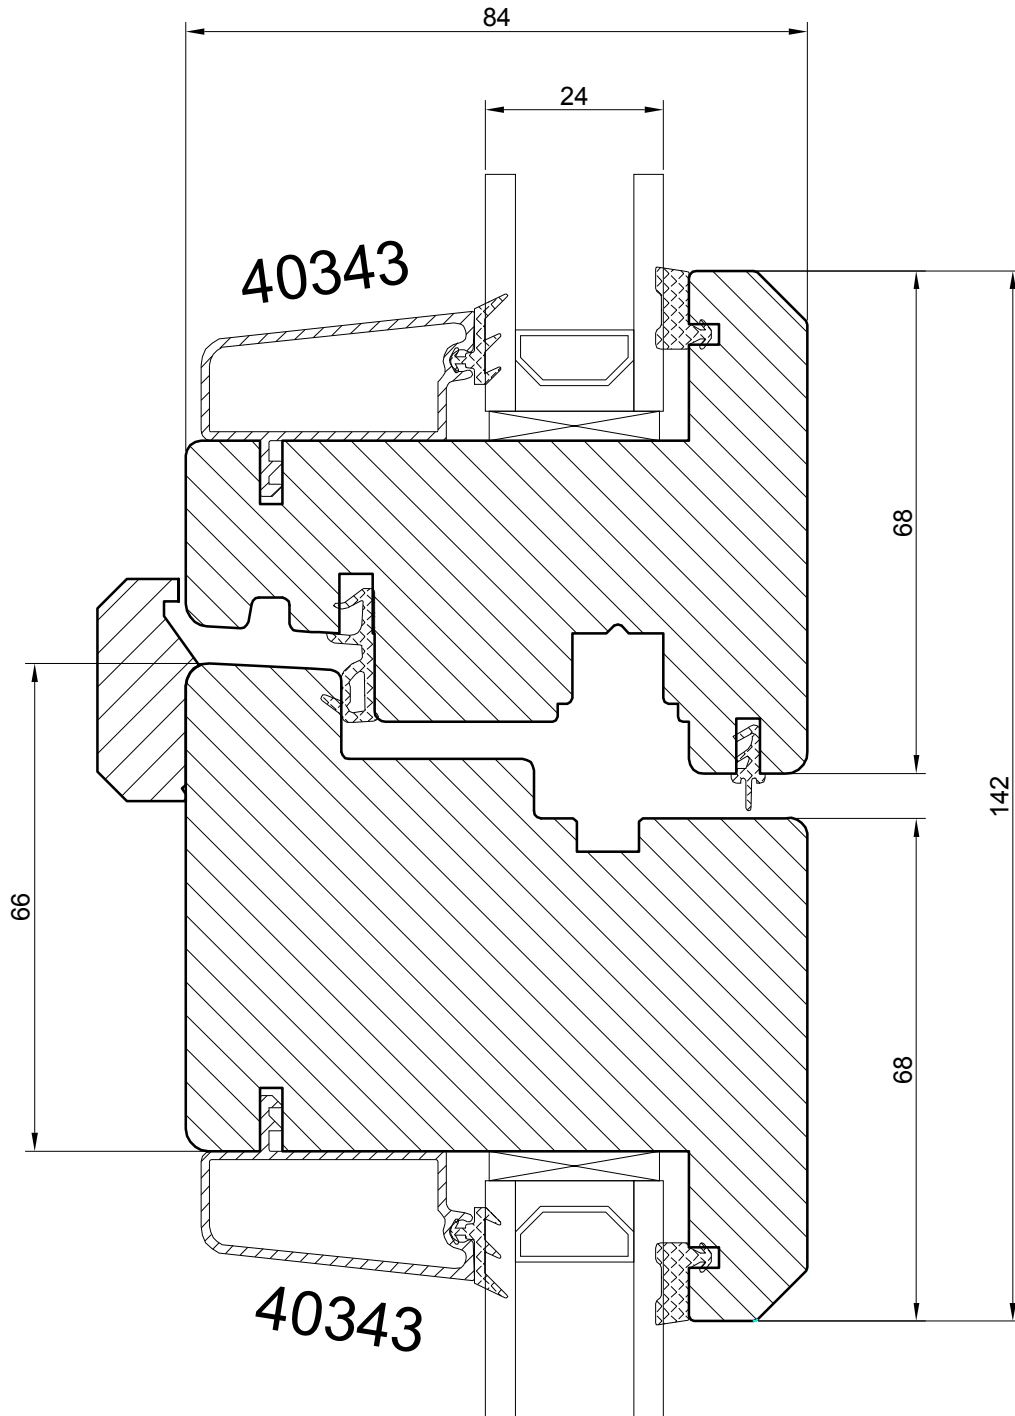


**TILT & TURN PASSIVE WINDOW ( inward opening )**

**NORWOOD SP.ZO.O.**

Ul. Rataja 6, Rusocin  
83-031 Łęgowo  
+48 692 22 00  
biuro@norwood.pl

Description **TT N109 TILT & TURN WINDOW**  
**MIDDLE SECTION (24 mm glass)**

Revis.	Date	Size	1:1	Drw.	Date	02.01.2018
Verif.	Date	Drawing no.		TT - 24 - md - 01		

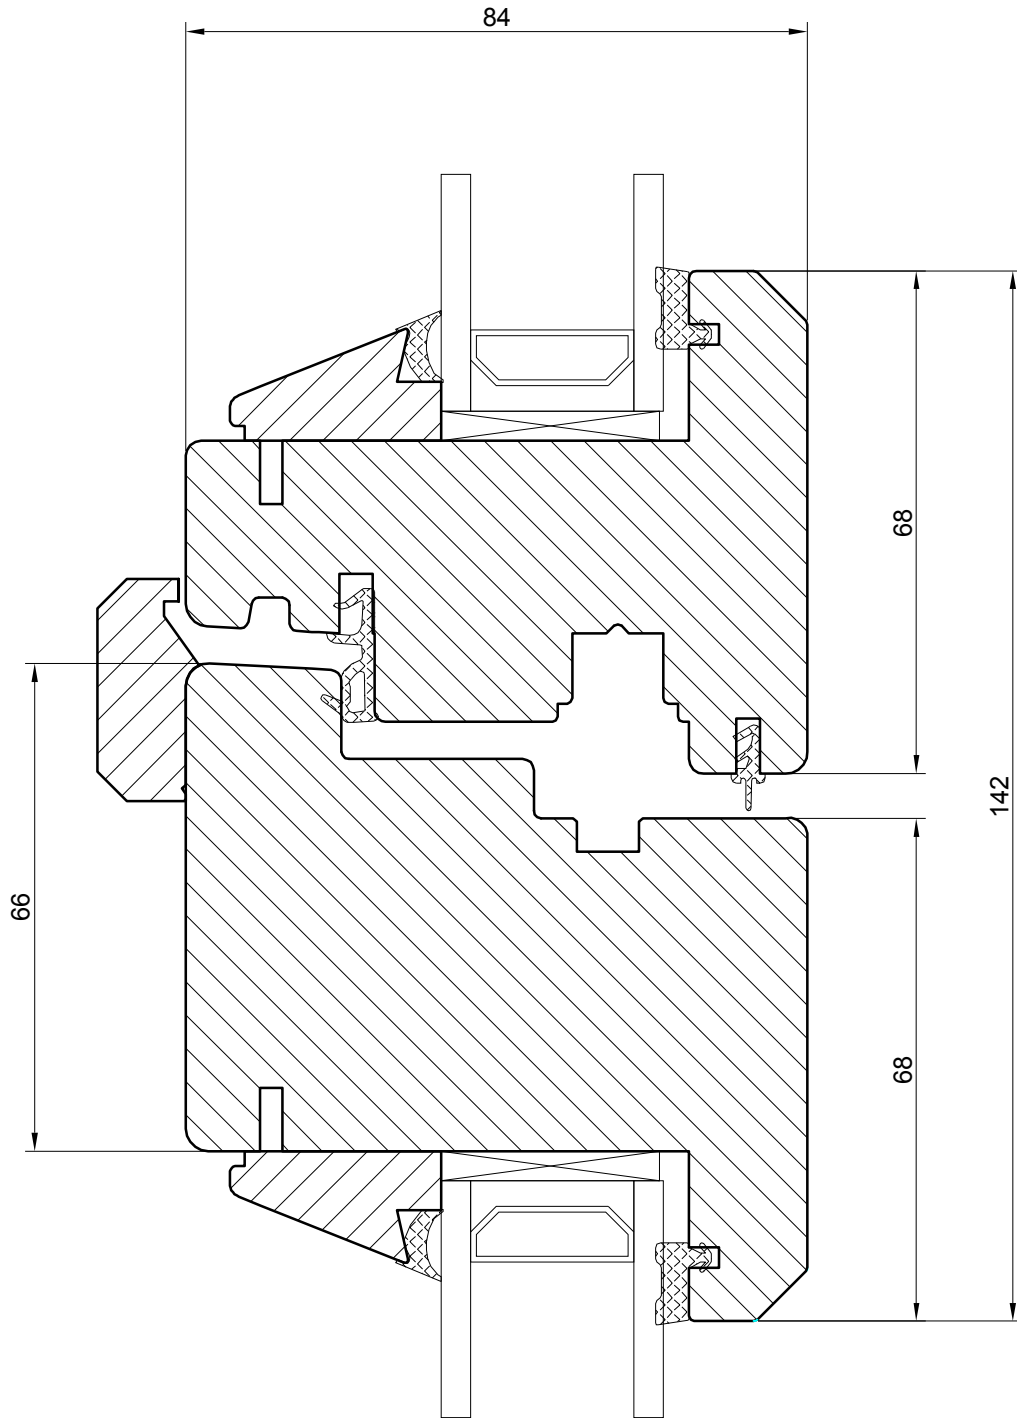


**TILT & TURN PASSIVE WINDOW ( inward opening )**

**NORWOOD SP.ZO.O.**

Ul. Rataja 6, Rusocin  
83-031 Łęgowo  
+48 692 22 00  
biuro@norwood.pl

Description **TT N109 TILT & TURN WINDOW**  
**MIDDLE SECTION (30 mm glass)**

Revis.	Date	Size	1:1	Drw.	Date	02.01.2018
Verif.	Date	Drawing no.	TT - 30 - md - 01			

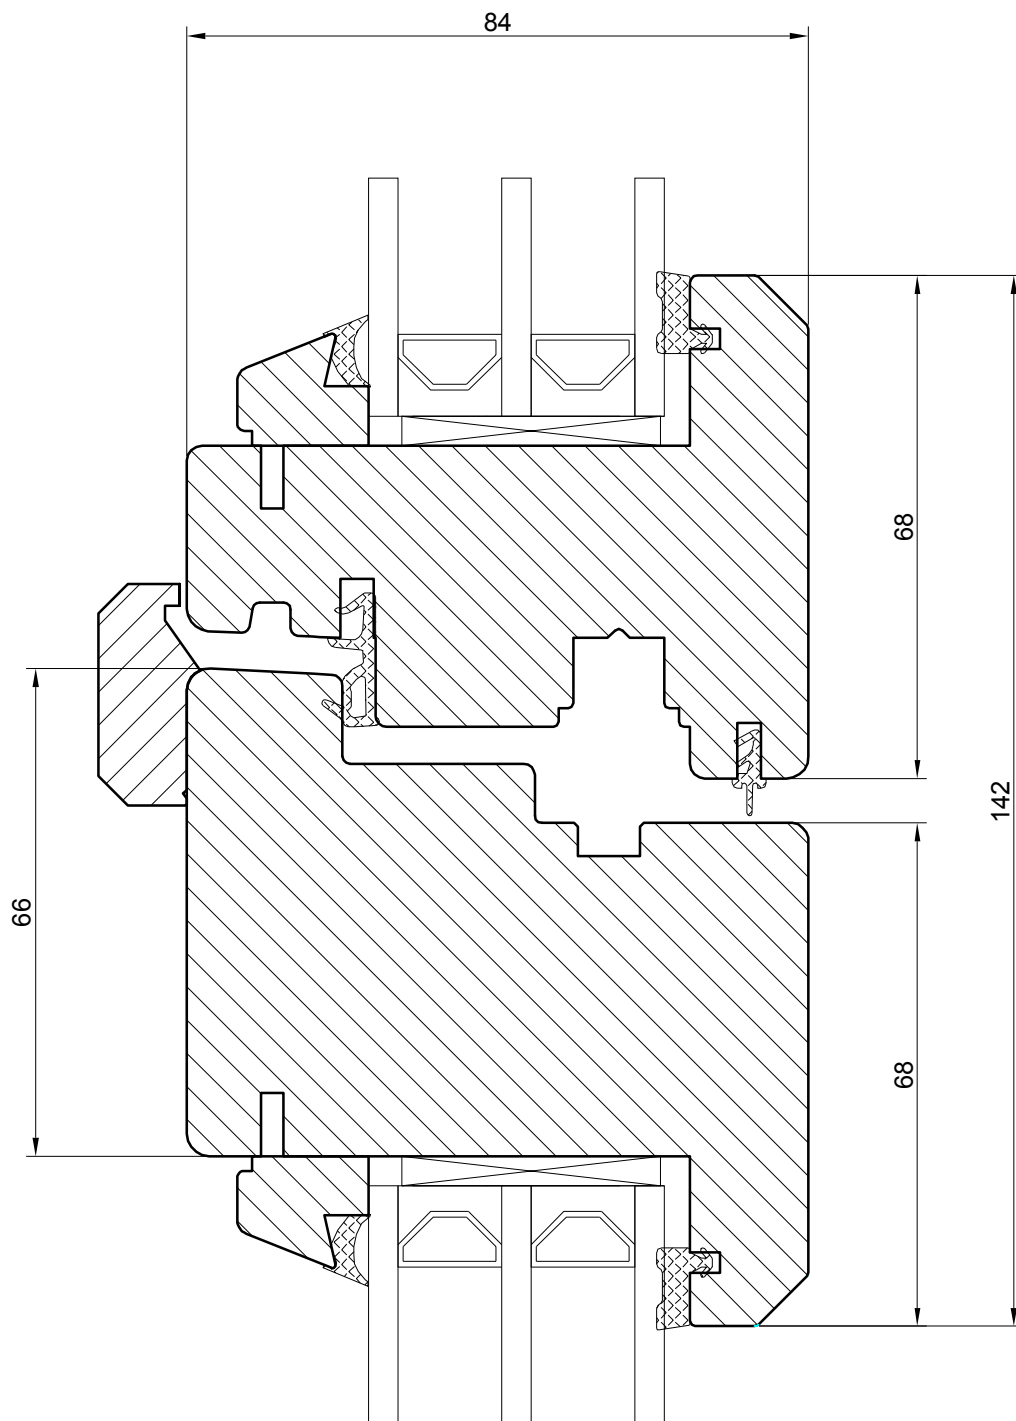


**TILT & TURN PASSIVE WINDOW ( inward opening )**

**NORWOOD SP.ZO.O.**

Ul. Rataja 6, Rusocin  
83-031 Łęgowo  
+48 692 22 00  
biuro@norwood.pl

*Description* **TT N109 TILT & TURN WINDOW  
MIDDLE SECTION (40 mm glass)**

<i>Revis.</i>	<i>Date</i>	<i>Size</i> <b>1 : 1</b>	<i>Drw.</i>	<i>Date</i> <b>02.01.2018</b>
<i>Verif.</i>	<i>Date</i>	<i>Drawing no.</i>	<b>TT - 40 - md - 01</b>	

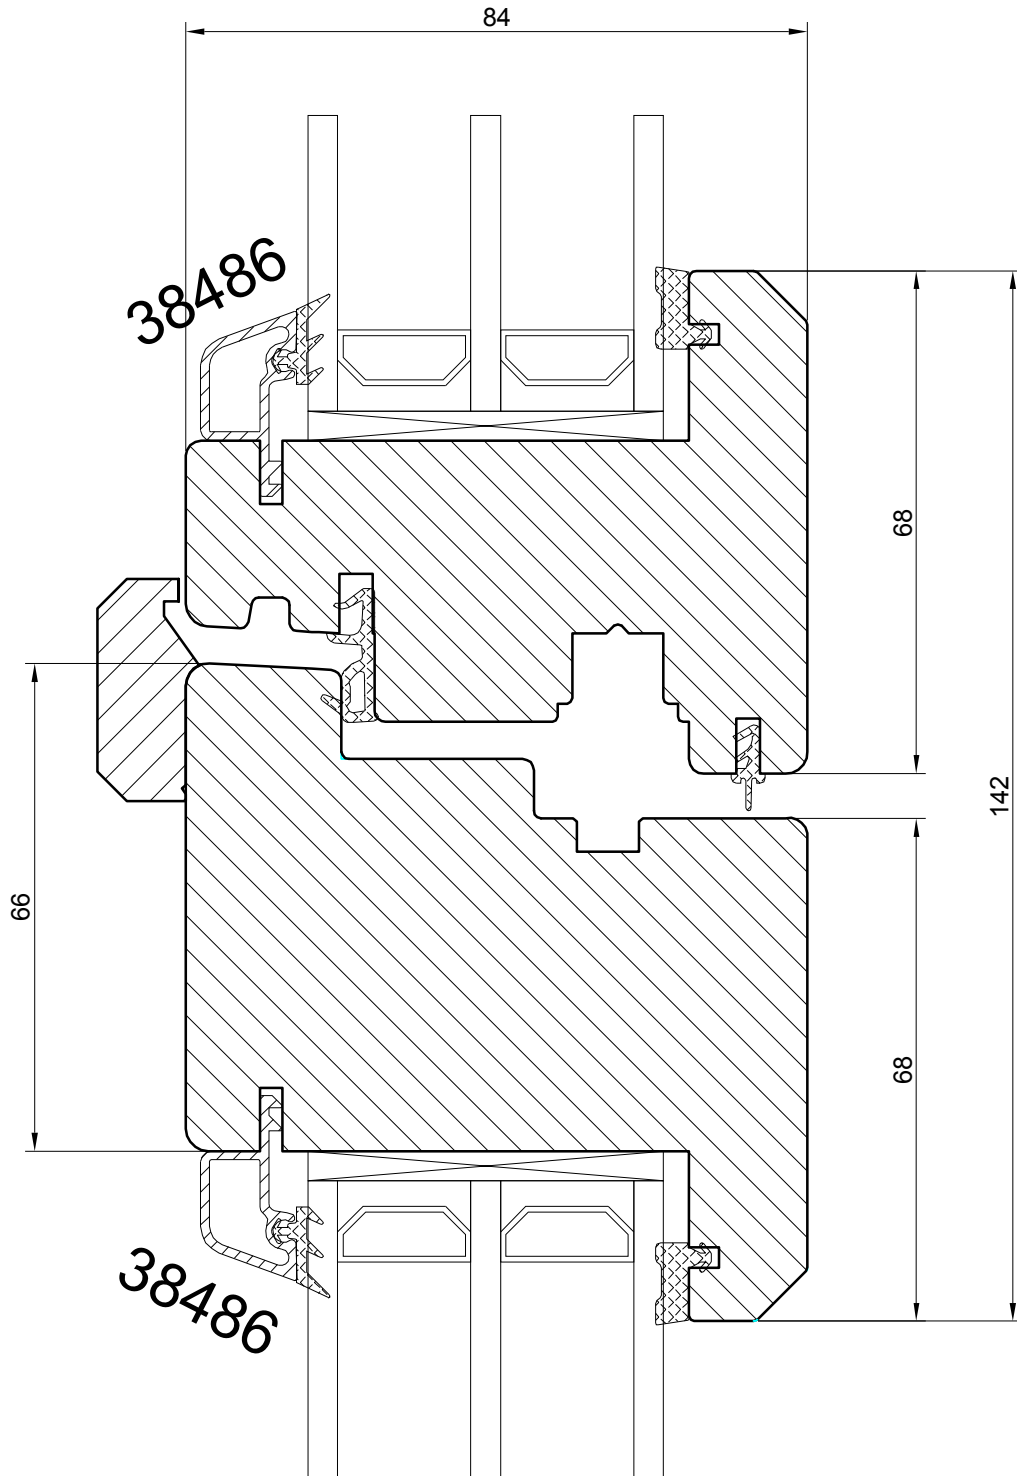

**TILT & TURN PASSIVE WINDOW ( inward opening )**


**NORWOOD SP.ZO.O.**

Ul. Rataja 6, Rusocin  
83-031 Łęgowo  
+48 692 22 00  
biuro@norwood.pl

Description **TT N109 TILT & TURN WINDOW**  
**MIDDLE SECTION (48 mm glass)**

Revis.	Date	Size <b>1:1</b>	Drw.	Date <b>02.01.2018</b>
Verif.	Date	Drawing no.	<b>TT - 48 - md - 01</b>	



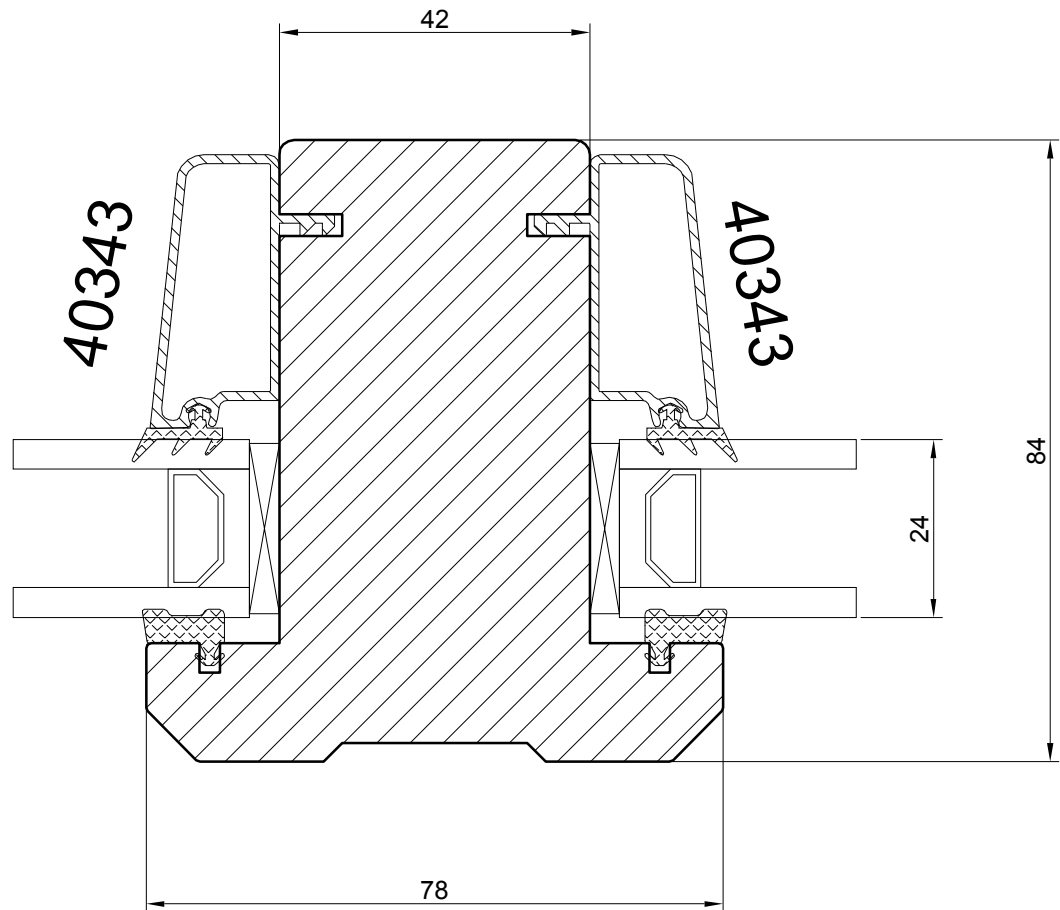


**TILT & TURN PASSIVE WINDOW ( inward opening )**

**NORWOOD SP.ZO.O.**

Ul. Rataja 6, Rusocin  
83-031 Łęgowo  
+48 692 22 00  
biuro@norwood.pl

<i>Description</i>		TT N109 TILT & TURN WINDOW VERTICAL BAR (24 mm glass)			
<i>Revis.</i>	<i>Date</i>	<i>Size</i>	<i>Drw.</i>	<i>Date</i>	
		1:1		02.01.2018	
<i>Verif.</i>	<i>Date</i>	<i>Drawing no.</i>			
		TT - 24 - vs78 - 01			

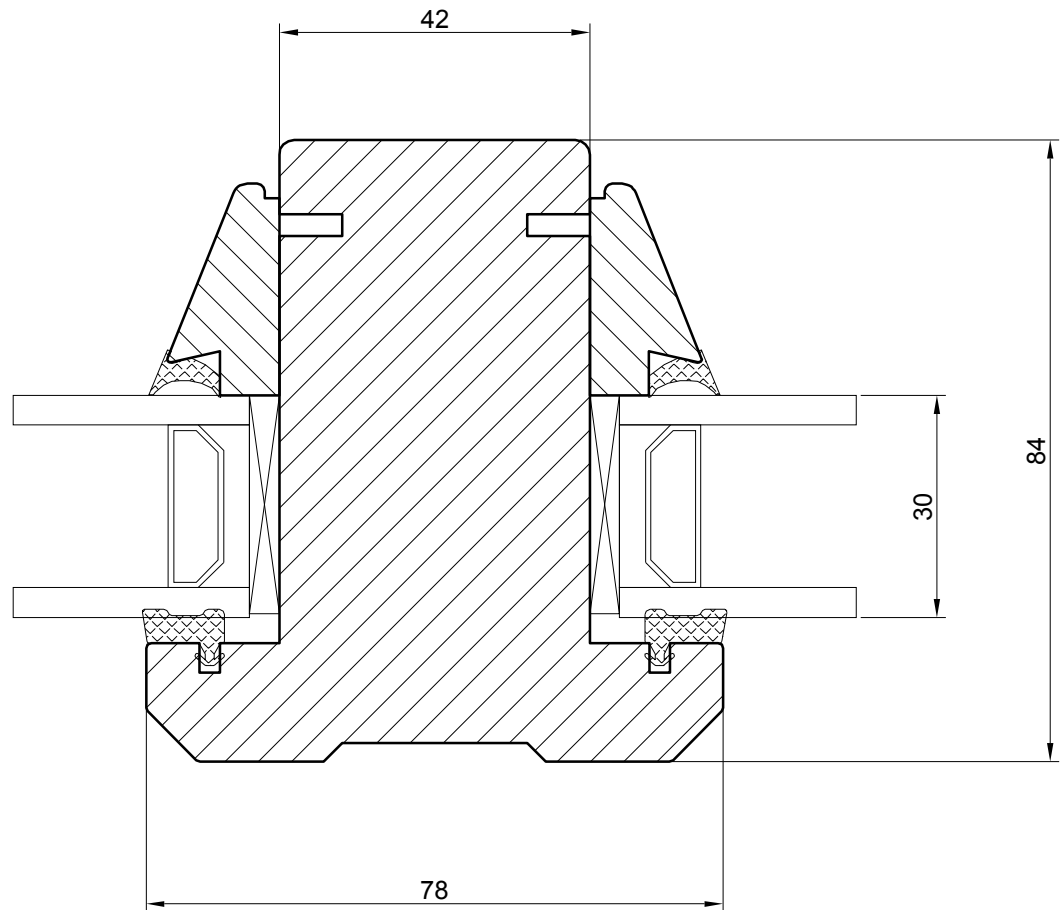


**TILT & TURN PASSIVE WINDOW ( inward opening )**

**NORWOOD SP.ZO.O.**

Ul. Rataja 6, Rusocin  
 83-031 Łęgowo  
 +48 692 22 00  
 biuro@norwood.pl

<i>Description</i>		TT N109 TILT & TURN WINDOW			
		VERTICAL BAR (30 mm glass)			
<i>Revis.</i>	<i>Date</i>	<i>Size</i>	<i>Drw.</i>	<i>Date</i>	
		1:1		02.01.2018	
<i>Verif.</i>	<i>Date</i>	<i>Drawing no.</i>			
		TT - 30 - vs78 - 01			

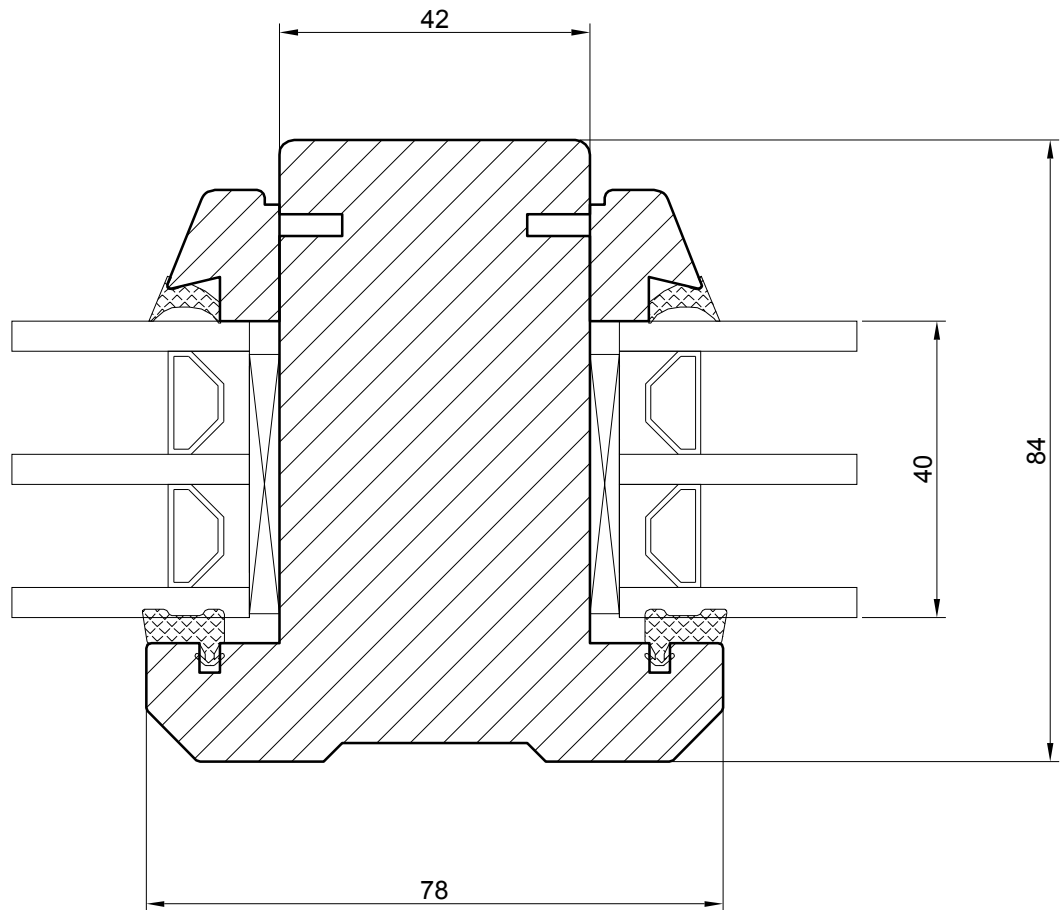


**TILT & TURN PASSIVE WINDOW ( inward opening )**

**NORWOOD SP.ZO.O.**

Ul. Rataja 6, Rusocin  
83-031 Łęgowo  
+48 692 22 00  
biuro@norwood.pl

Description **TT N109 TILT & TURN WINDOW**  
**VERTICAL BAR (40 mm glass)**

Revis.	Date	Size	1:1	Draw.	Date	02.01.2018
Verif.	Date	Drawing no.	TT - 40 - vs78 - 01			

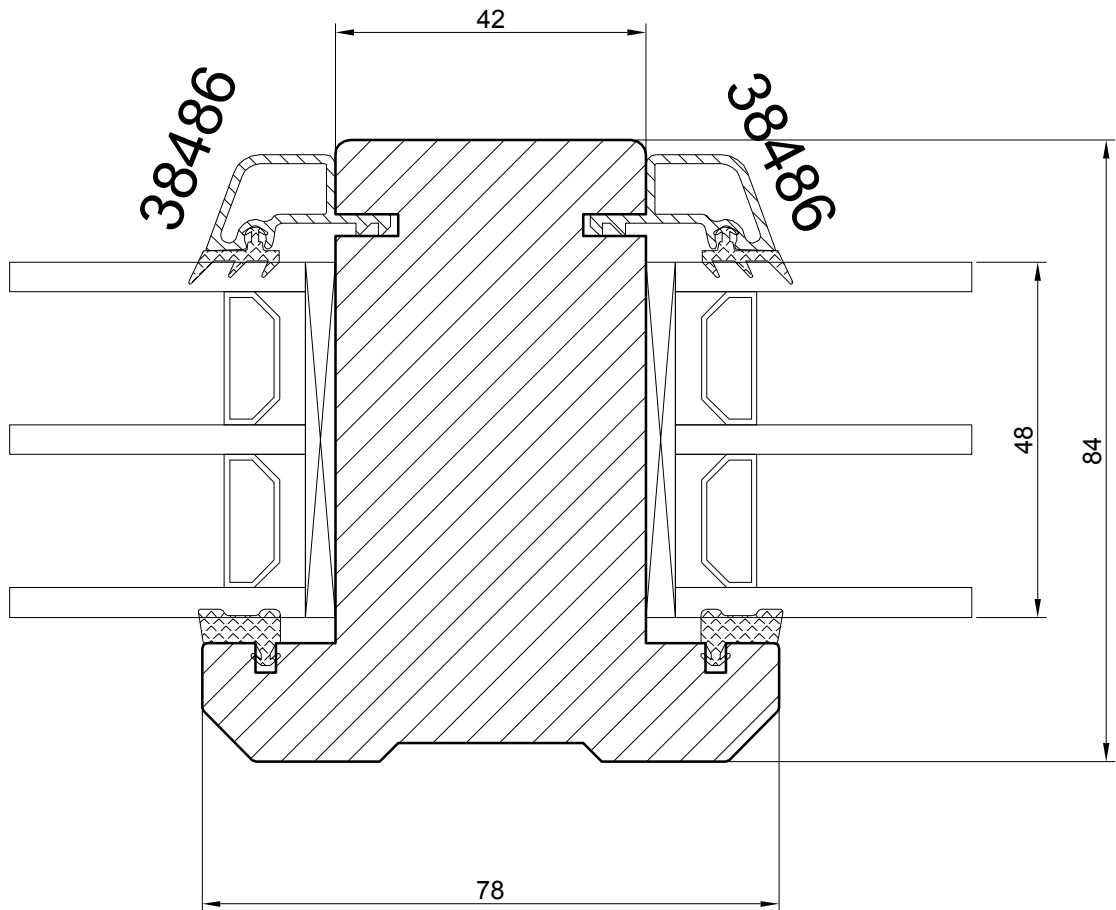


**TILT & TURN PASSIVE WINDOW ( inward opening )**

**NORWOOD SP.ZO.O.**

Ul. Rataja 6, Rusocin  
83-031 Łęgowo  
+48 692 22 00  
biuro@norwood.pl

Description **TT N109 TILT & TURN WINDOW**  
**VERTICAL BAR (48 mm glass)**

Revis.	Date	Size	1:1	Drw.	Date	02.01.2018
Verif.	Date	Drawing no.	TT - 48 - vs78 - 01			

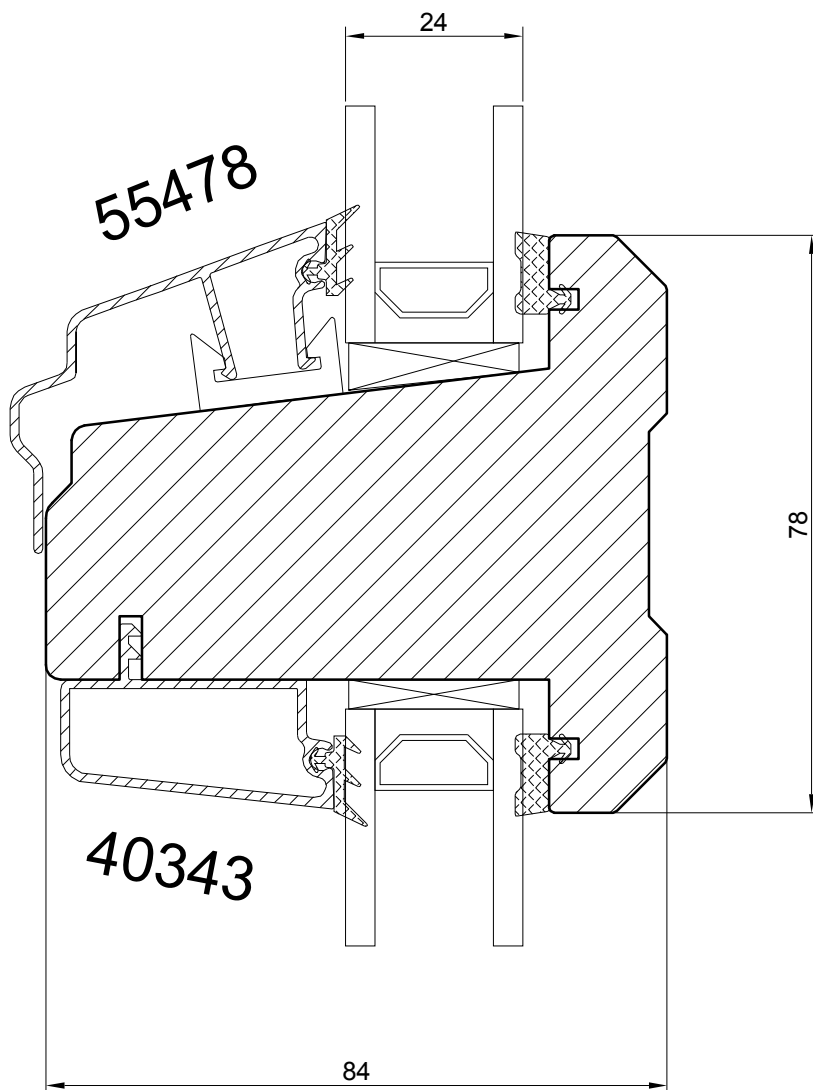


**TILT & TURN PASSIVE WINDOW ( inward opening )**

**NORWOOD SP.ZO.O.**

Ul. Rataja 6, Rusocin  
83-031 Łęgowo  
+48 692 22 00  
biuro@norwood.pl

<i>Description</i>		TT N109 TILT & TURN WINDOW	
		HORIZONTAL BAR (24 mm glass)	
<i>Revis.</i>	<i>Date</i>	<i>Size</i> 1:1	<i>Drw.</i> <i>Date</i> 02.01.2018
<i>Verif.</i>	<i>Date</i>	<i>Drawing no.</i>	TT - 24 - hs78 - 01

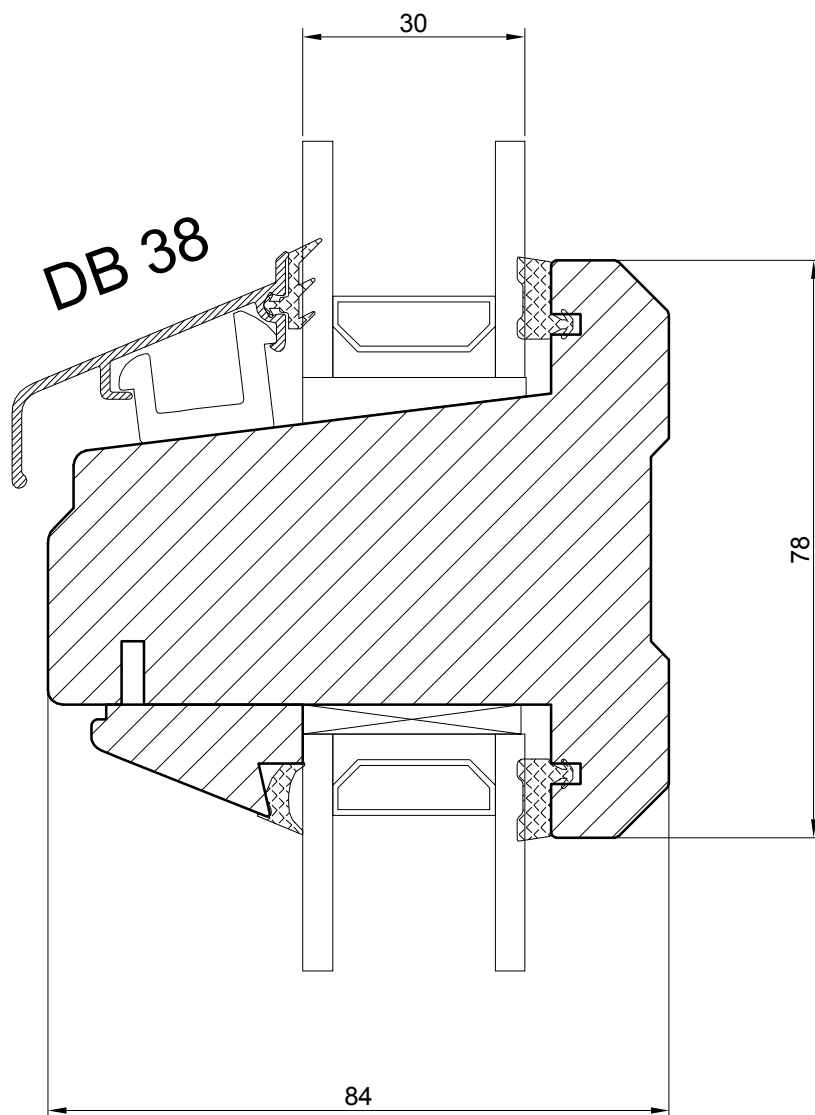

**TILT & TURN PASSIVE WINDOW ( inward opening )**

**NORWOOD SP.ZO.O.**


Ul. Rataja 6, Rusocin  
83-031 Łęgowo  
+48 692 22 00  
biuro@norwood.pl

Description **TT N109 TILT & TURN WINDOW**

**HORIZONTAL BAR (30 mm glass)**

Revis.	Date	Size	1:1	Drw.	Date	02.01.2018
--------	------	------	-----	------	------	------------

Verif.	Date	Drawing no.	TT - 30 - hs78 - 01
--------	------	-------------	---------------------

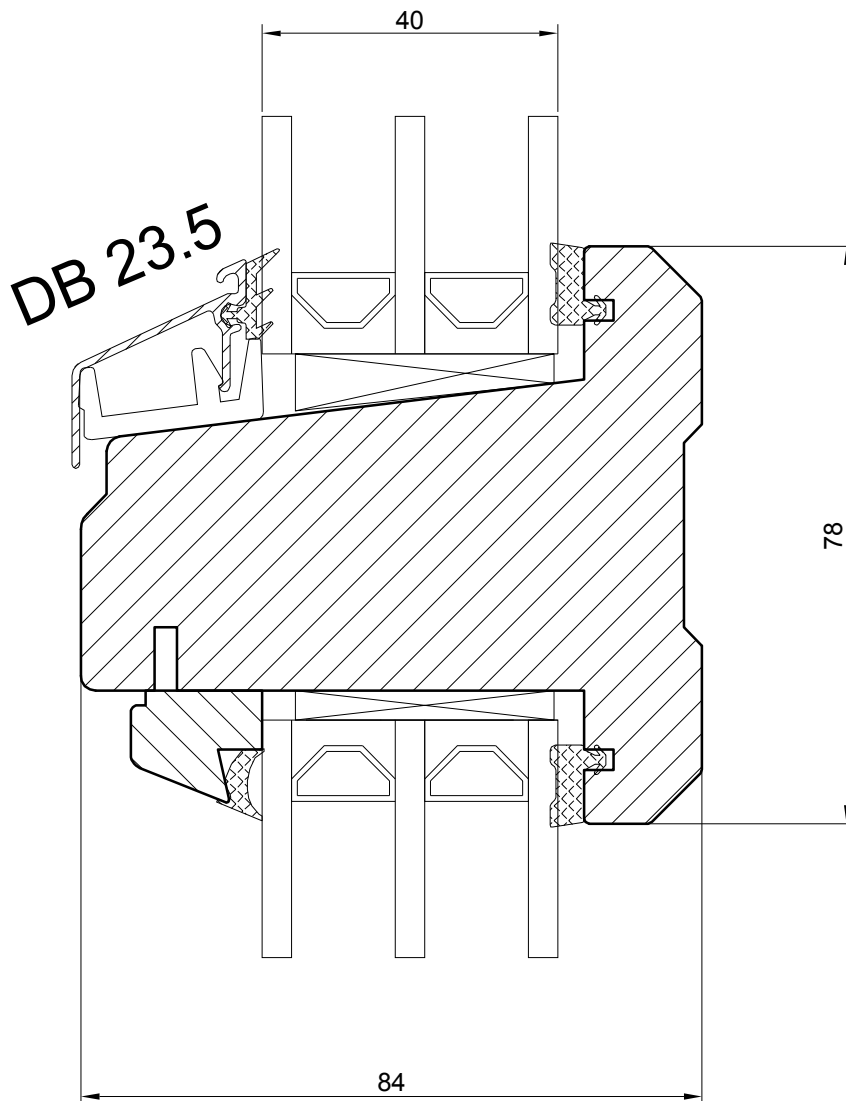


**TILT & TURN PASSIVE WINDOW ( inward opening )**

**NORWOOD SP.ZO.O.**

Ul. Rataja 6, Rusocin  
83-031 Łęgowo  
+48 692 22 00  
biuro@norwood.pl

Description **TT N109 TILT & TURN WINDOW**  
**HORIZONTAL BAR (40 mm glass)**

Revis.	Date	Size	1:1	Drw.	Date	02.01.2018
Verif.	Date	Drawing no.		TT - 40 - hs78 - 01		

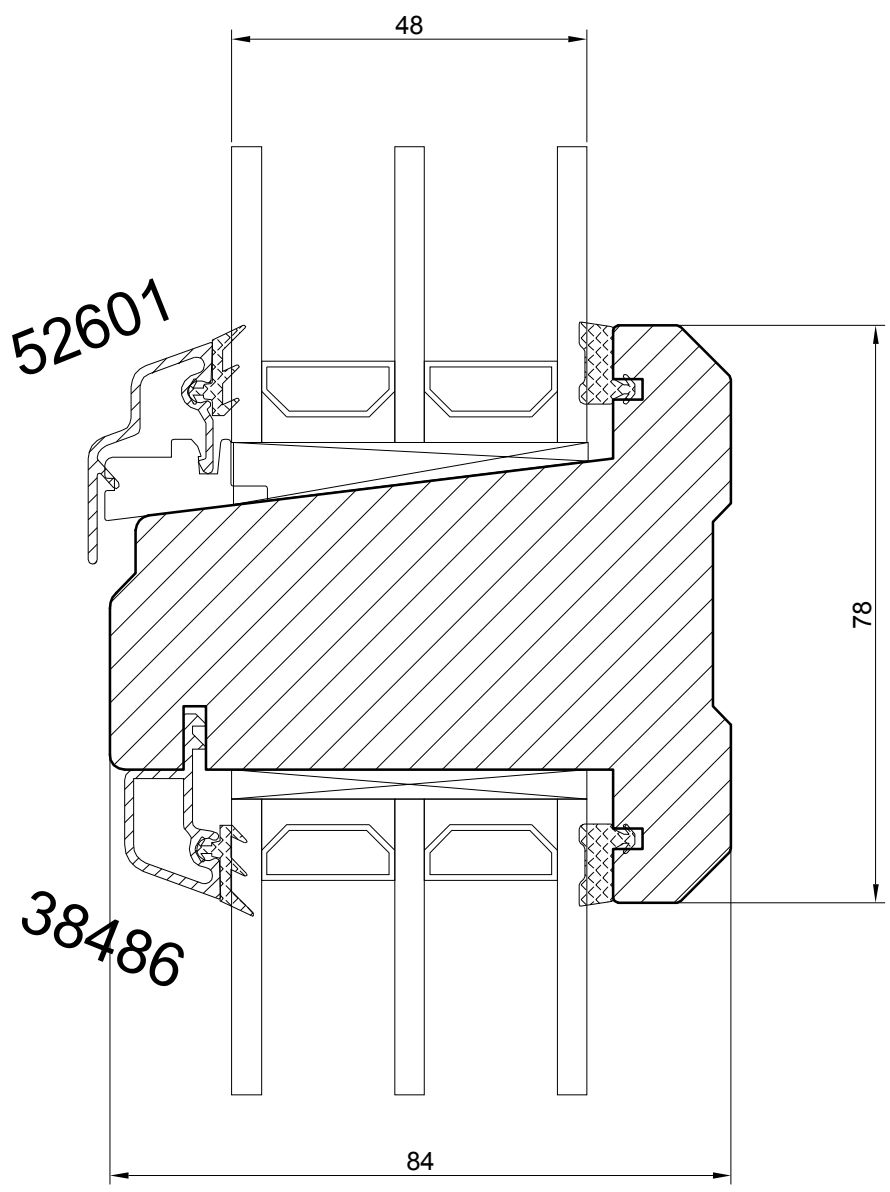

**TILT & TURN PASSIVE WINDOW ( inward opening )**

**NORWOOD SP.ZO.O.**  
 Ul. Rataja 6, Rusocin  
 83-031 Łęgowo  
 +48 692 22 00  
 biuro@norwood.pl

<i>Description</i>		TT N109 TILT & TURN WINDOW	
		HORIZONTAL BAR (48 mm glass)	
<i>Revis.</i>	<i>Date</i>	<i>Size</i> 1:1	<i>Drw.</i> <i>Date</i> 02.01.2018
<i>Verif.</i>	<i>Date</i>	<i>Drawing no.</i> TT - 48 - hs78 - 01	